
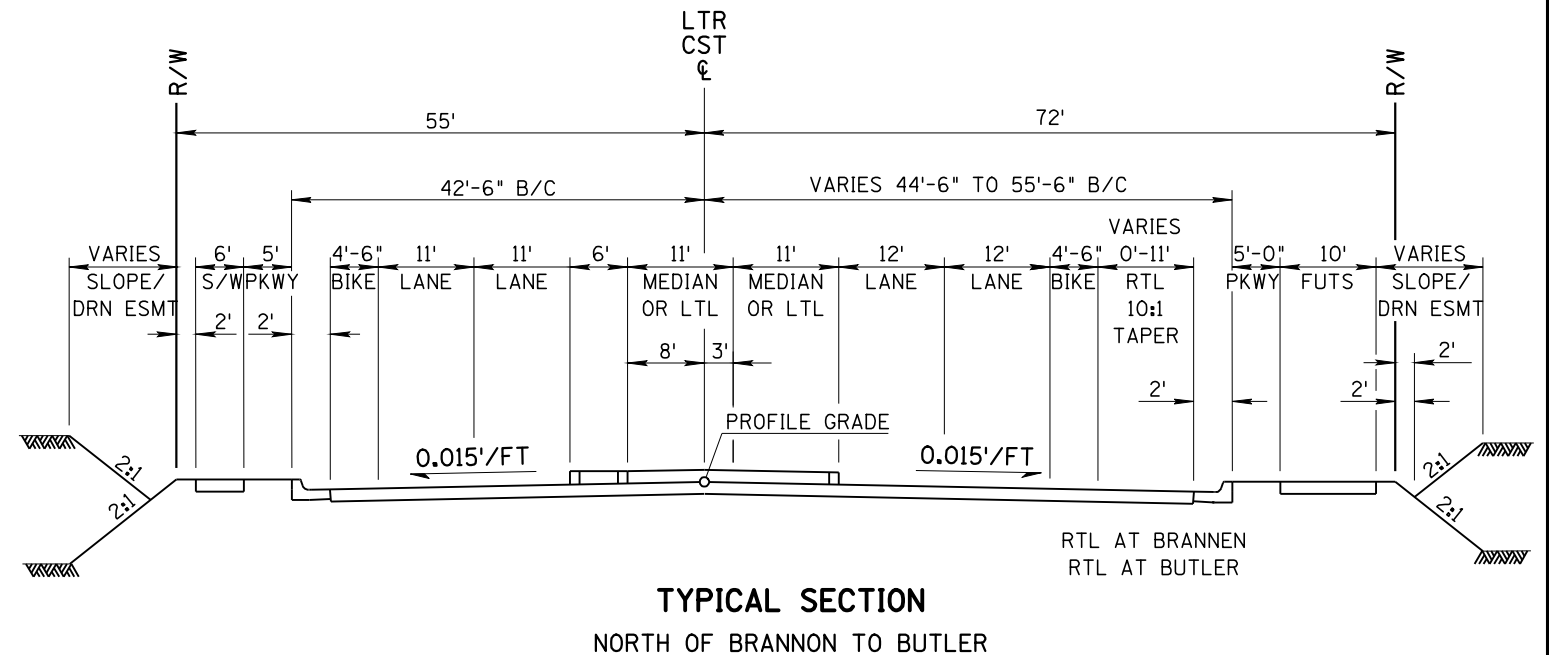
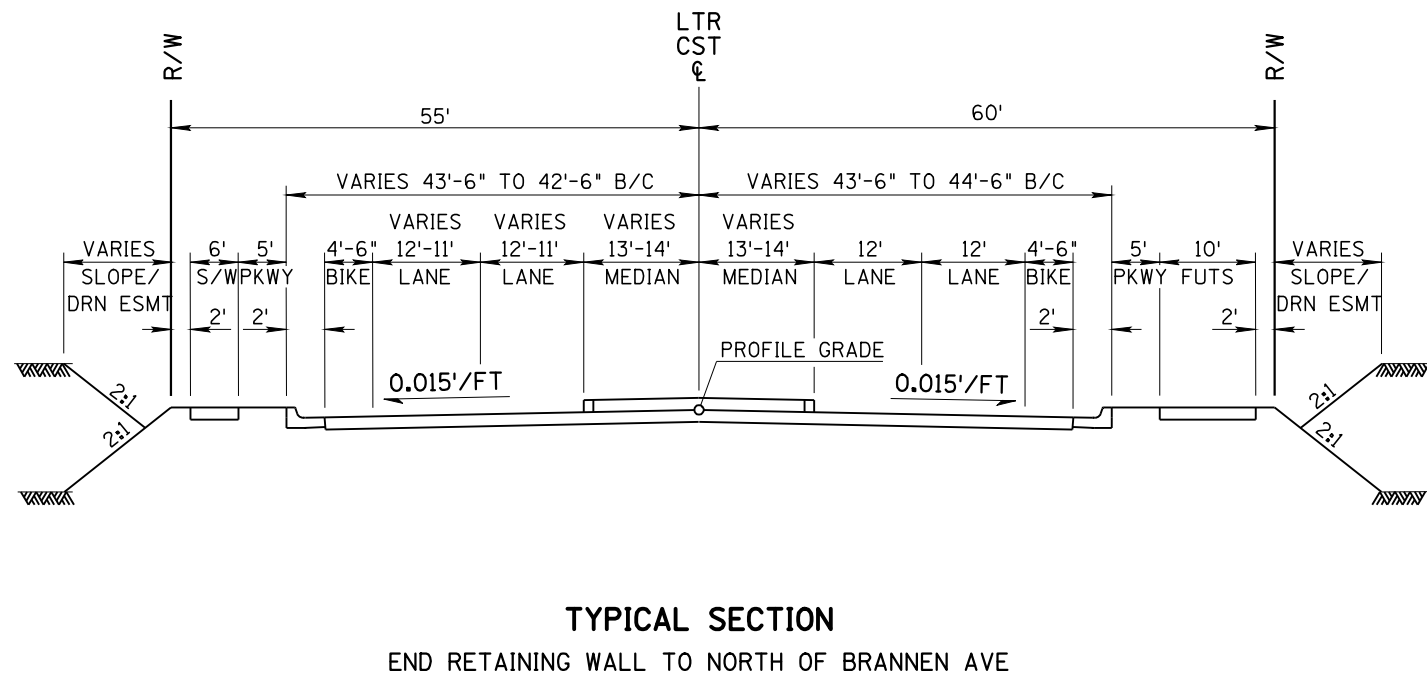
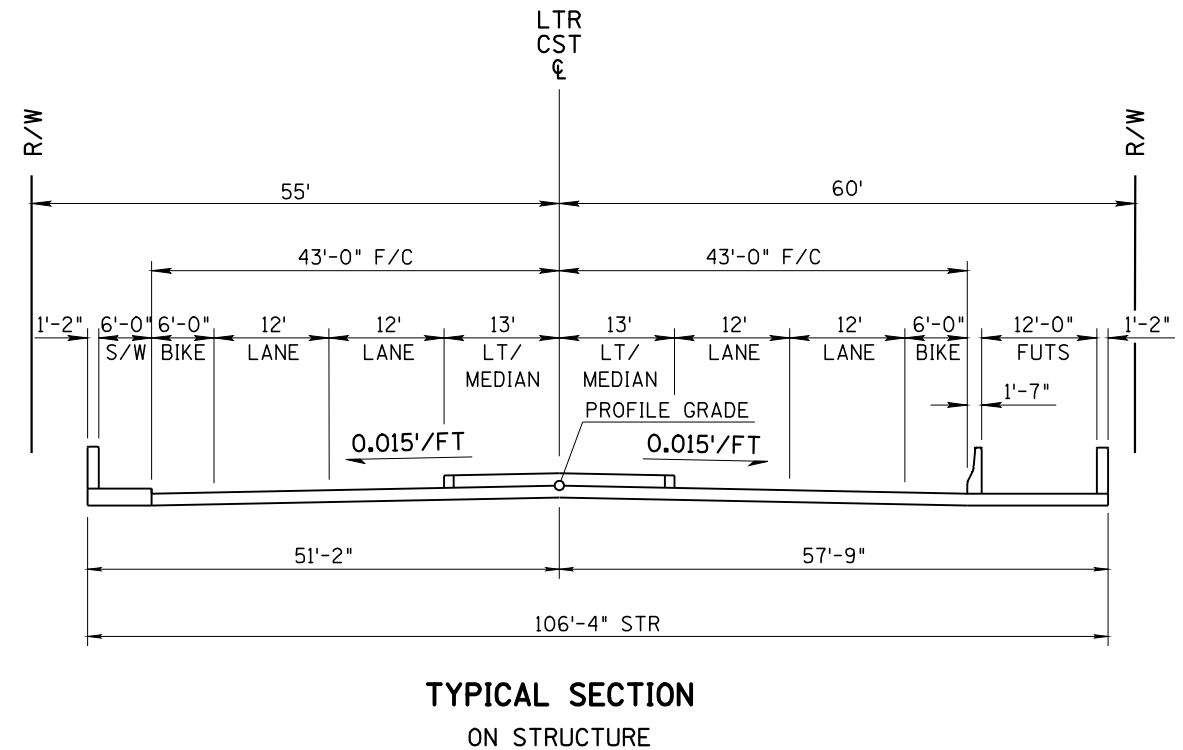


Appendix B

30% Roadway Plans

DATE: LOCATION: REVISIONS: FINISHED PLANS: SURVEY NO. DATE: LOCATION: REVISIONS: FINISHED PLANS: SURVEY NO.

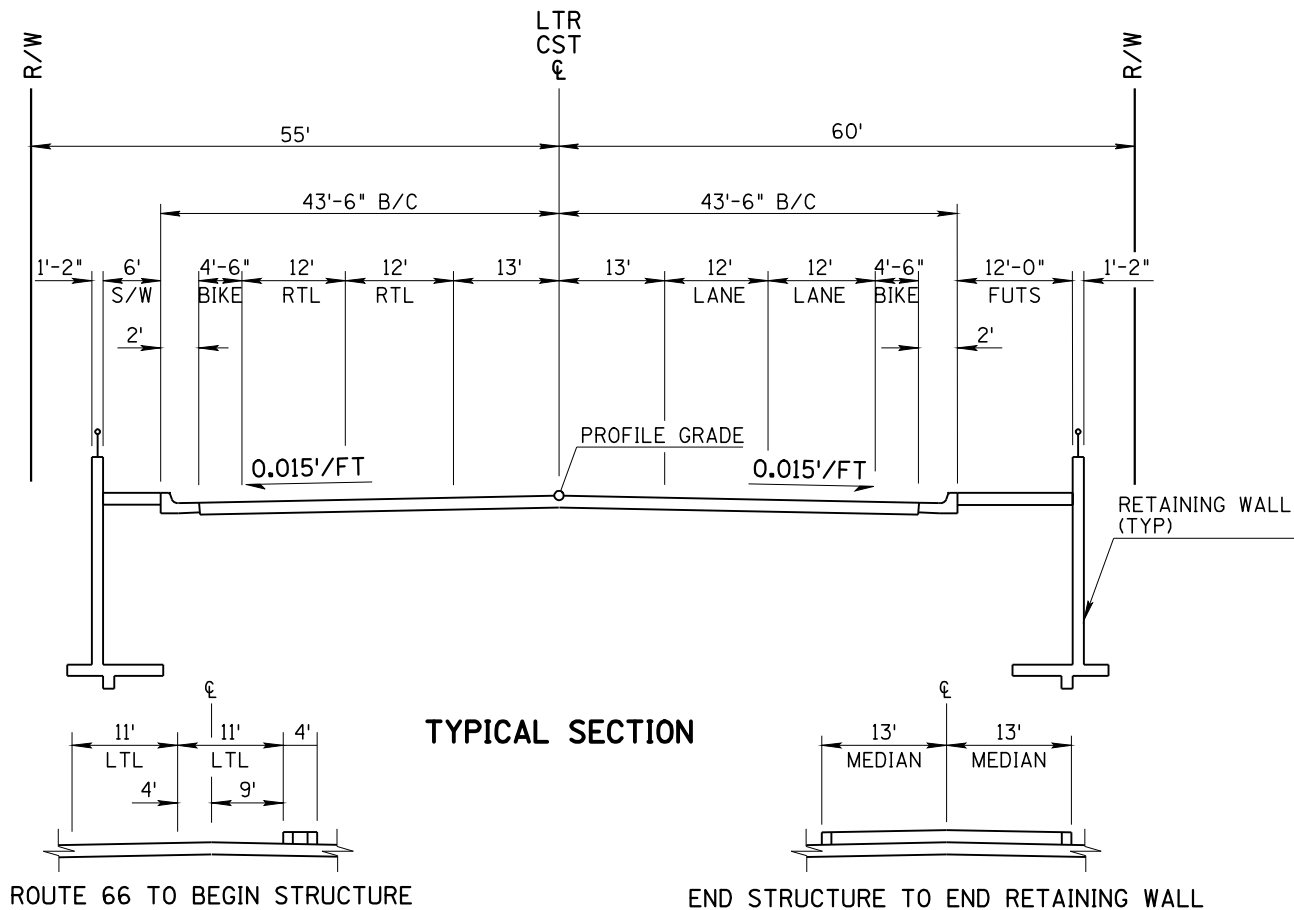

LONE TREE OVERPASS STUDY

FLAGSTAFF, ARIZONA

CITY OF FLAGSTAFF
CAPITAL IMPROVEMENTS DIVISION

LONE TREE ROAD TYPICAL SECTIONS

DRWN BY CPG 04/10
DSGN BY CL 04/10
CHKD BY DH 04/10




SCALE H: V:
1 OF 2 DWG NO.

PRELIMINARY
STAGE II
Review
NOT FOR
CONSTRUCTION
OR RECORDING


NO	DATE	REVISION	BY	CH	APPR




DATE: LOCATION: REVISIONS: FINISHED PLANS: SURVEY NO. DATE: LOCATION: REVISIONS: FINISHED PLANS: SURVEY NO.

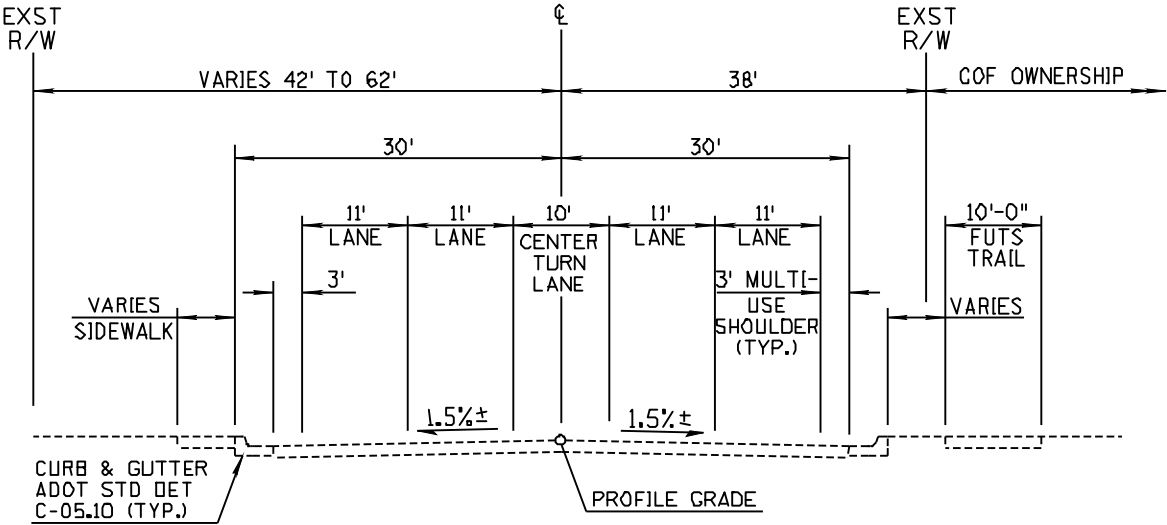

TYPICAL SECTION
ROUTE 66 EXISTING ROADWAY

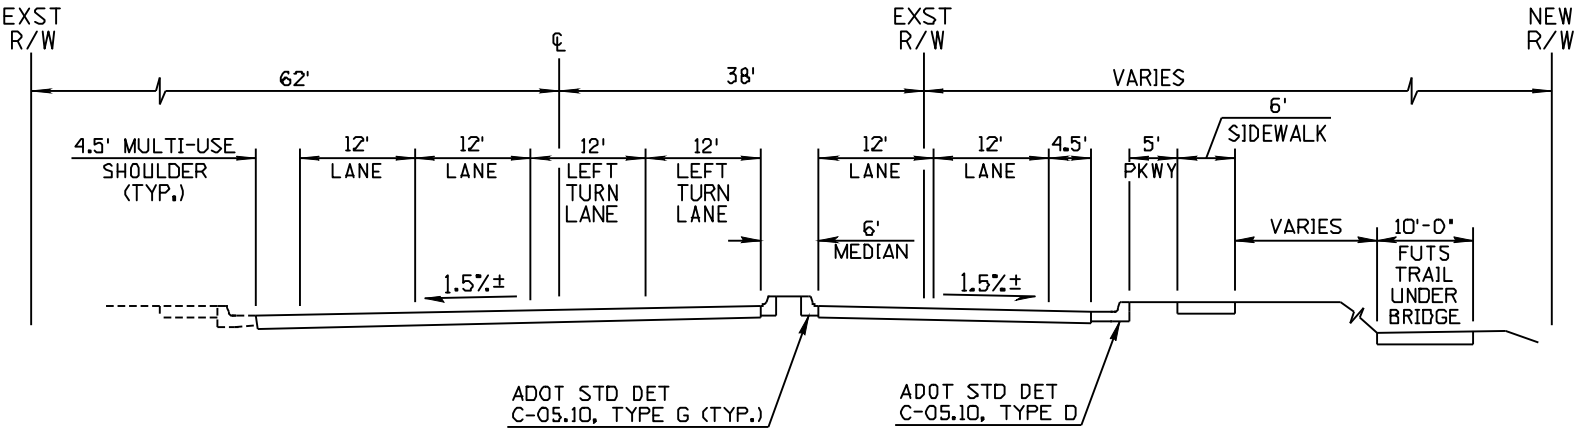

TYPICAL SECTION
ROUTE 66 EAST OF LONE TREE ROAD

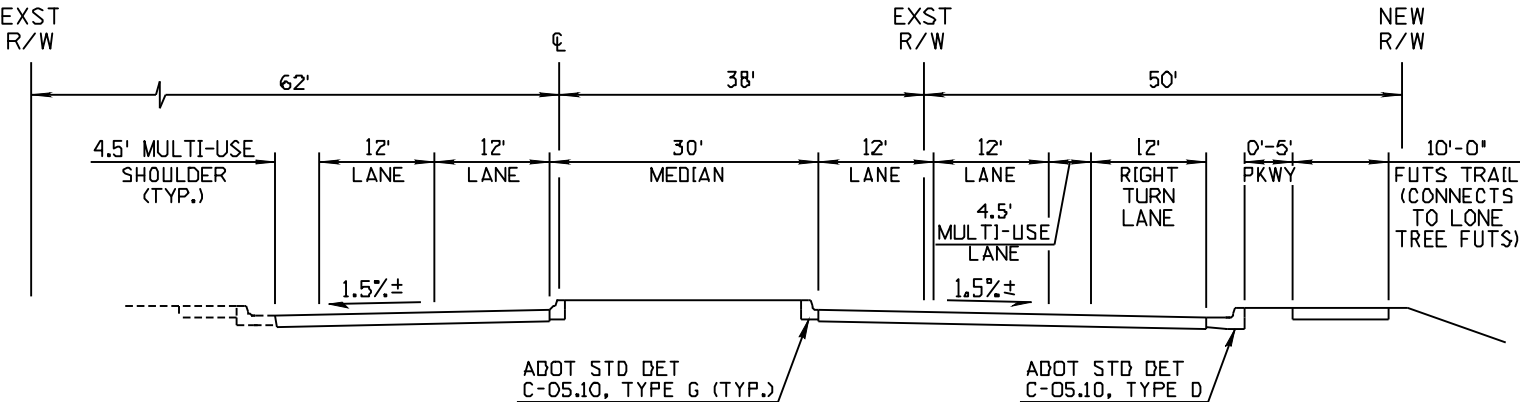

TYPICAL SECTION
ROUTE 66 WEST OF LONE TREE ROAD

LONE TREE OVERPASS STUDY

FLAGSTAFF, ARIZONA
CITY OF FLAGSTAFF
CAPITAL IMPROVEMENTS DIVISION

ROUTE 66
TYPICAL SECTIONS

DRWN BY: JPB 04/10
DSGN BY: CL 04/10
CHKD BY: DH 04/10



SCALE: H: _____
V: _____
2 OF 2 DWG NO. _____



NO	DATE	REVISION	BY	CH	APPR

PRELIMINARY
STAGE II
Review
NOT FOR
CONSTRUCTION
OR RECORDING



- CONSTRUCTION NOTES
- ① CONSTRUCT NEW CONCRETE CURB AND GUTTER
 - ② CONSTRUCT NEW CONCRETE SIDEWALK
 - ③ CONSTRUCT NEW PAVEMENT SECTION
 - ④ CONSTRUCT NEW SIDEWALK RAMP

- NOTES
- [M] MATCH EXISTING
 - [S] SAWCUT

LONE TREE OVERPASS STUDY

FLAGSTAFF, ARIZONA
CITY OF FLAGSTAFF
CAPITAL IMPROVEMENTS DIVISION

BUTLER AVENUE
PLAN SHEET
STA 18+00 TO STA 22+00


DRWN BY: CPG 04/10
DSGN BY: CL 04/10
CHKD BY: DH 04/10



SCALE: H: _____
V: _____
OF _____
DWG NO. _____



NO	DATE	REVISION	BY	CH	APPR

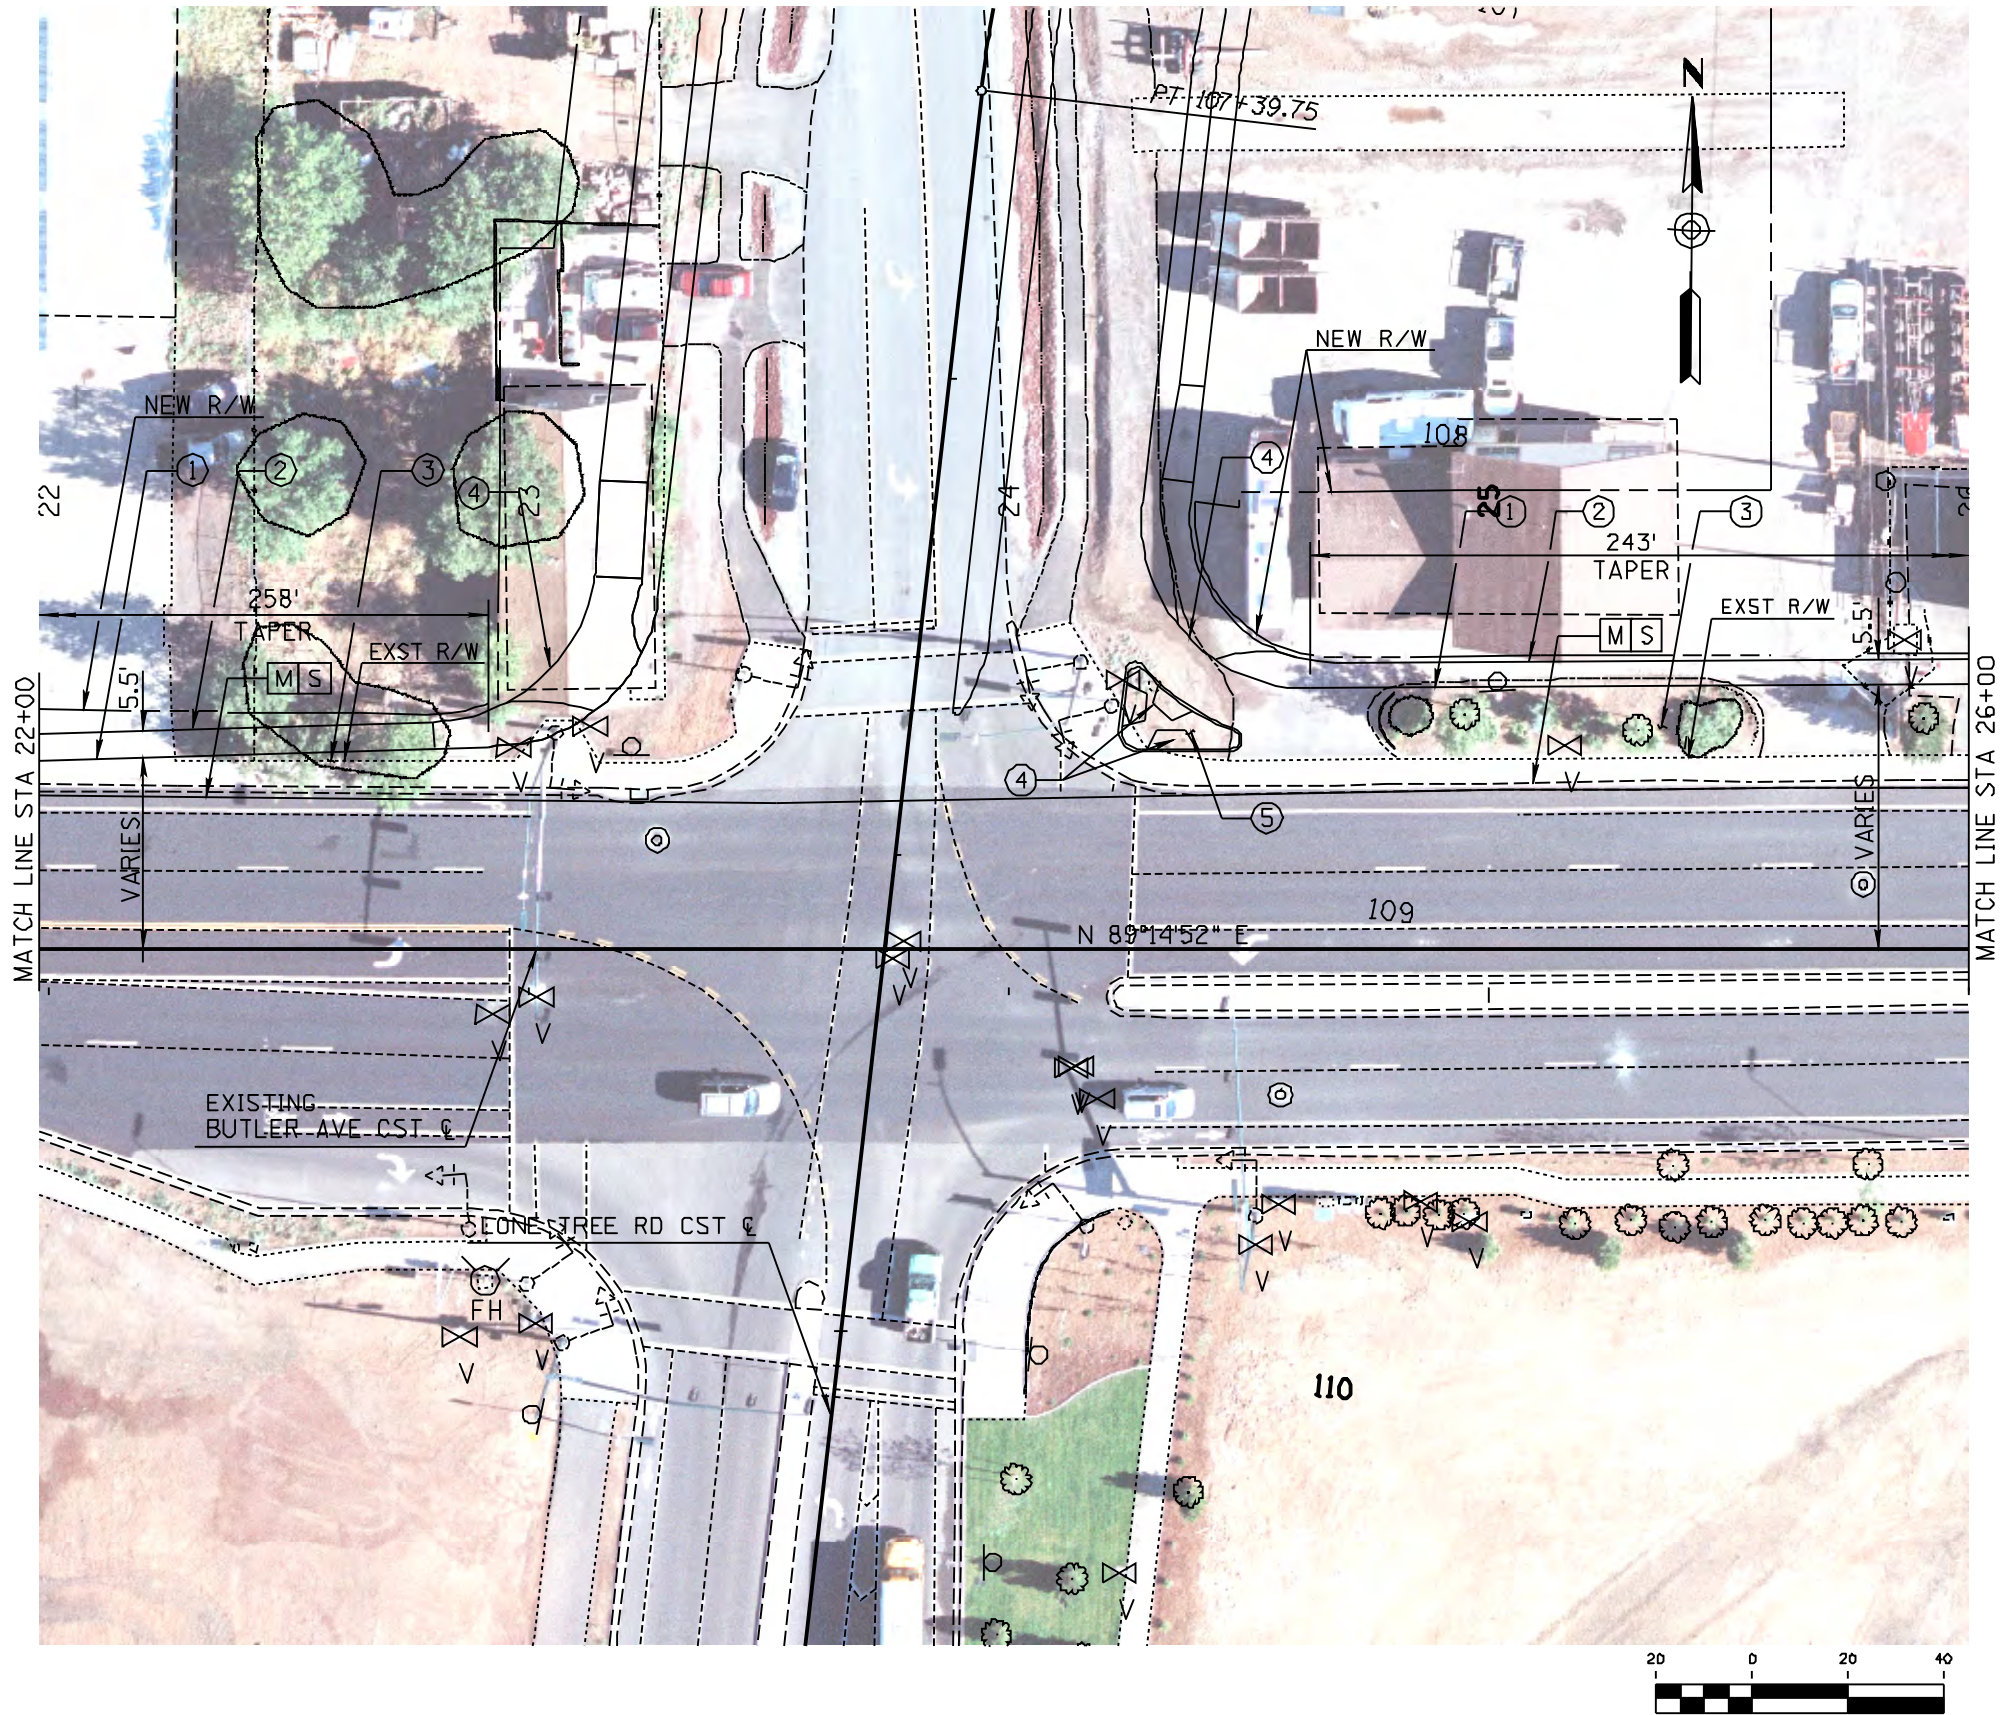

CONSTRUCTION NOTES

- ① CONSTRUCT NEW CONCRETE CURB AND GUTTER
- ② CONSTRUCT NEW CONCRETE SIDEWALK
- ③ CONSTRUCT NEW PAVEMENT SECTION
- ④ CONSTRUCT NEW SIDEWALK RAMP
- ⑤ CONSTRUCT NEW CONCRETE ISLAND

NOTES

- [M] MATCH EXISTING
- [S] SAWCUT

LONE TREE OVERPASS STUDY

FLAGSTAFF, ARIZONA

CITY OF FLAGSTAFF
CAPITAL IMPROVEMENTS DIVISION

BUTLER AVENUE
PLAN SHEET
STA 22+00 TO STA 26+00


DRWN BY _CPS_ 04/10
DSGN BY _CL_ 04/10
CHKD BY _DH_ 04/10



SCALE H: _____
V: _____
OF _____
DWG NO. _____



NO	DATE	REVISION	BY	CH	APPR

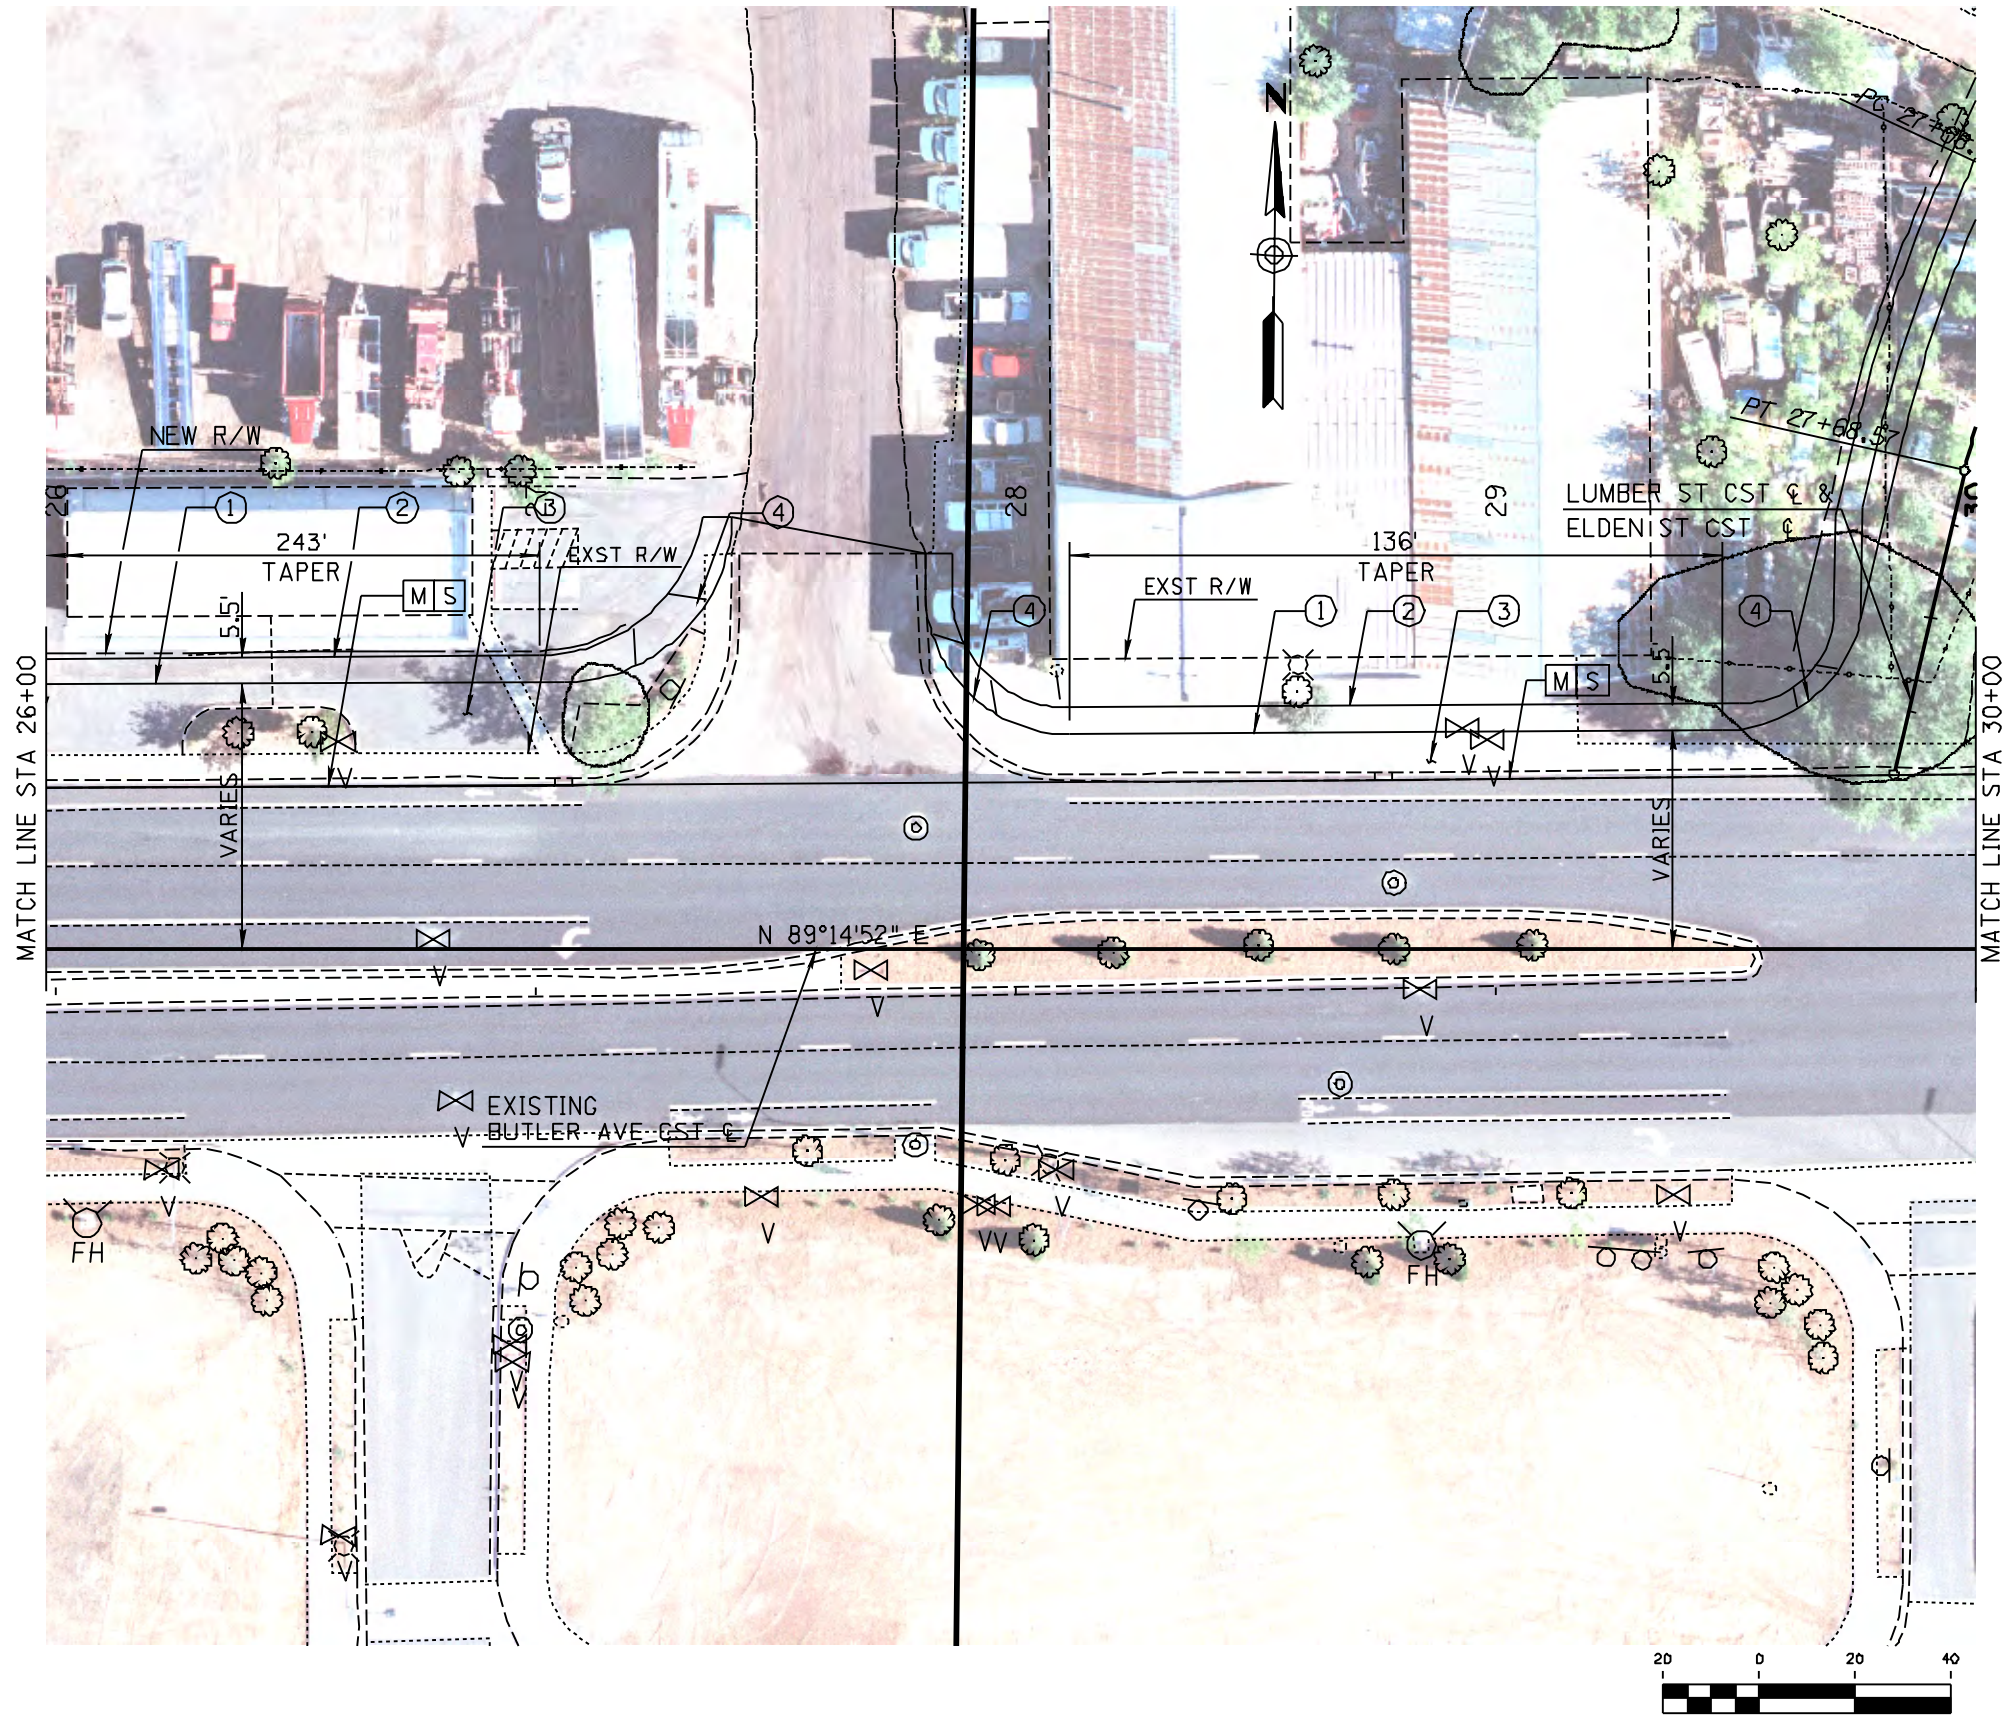

- CONSTRUCTION NOTES
- ① CONSTRUCT NEW CONCRETE CURB AND GUTTER
 - ② CONSTRUCT NEW CONCRETE SIDEWALK
 - ③ CONSTRUCT NEW PAVEMENT SECTION
 - ④ CONSTRUCT NEW SIDEWALK RAMP

- NOTES
- [M] MATCH EXISTING
 - [S] SAWCUT

LONE TREE OVERPASS STUDY

FLAGSTAFF, ARIZONA
CITY OF FLAGSTAFF
CAPITAL IMPROVEMENTS DIVISION

BUTLER AVENUE
PLAN SHEET
STA 26+00 TO STA 30+00

DRWN BY: CPG 04/10
DSGN BY: CL 04/10
CHKD BY: DH 04/10



SCALE: H: _____
V: _____
OF _____ DWG NO. _____



NO	DATE	REVISION	BY	CH	APPR

This aerial map displays a proposed road layout with various engineering annotations. Key features include:

- Match Line:** STA 30+00 on the left edge.
- Proposed Road:** A main road running horizontally across the middle, with a bearing of $N 89^{\circ}14'52" E$.
- Intersections and Closures:**
 - LUMBER ST CST E & ELDEN ST CST E:** Located at the top left, with a stationing marker of 27.
 - EXIST R/W:** Existing Right of Way line.
 - EXISTING BUTLER AVE CST E:** Located below the main road, with a stationing marker of 28.
- Stationing and Points:**
 - Station 31+11.36 is marked on the main road.
 - Point 32+78.88 is marked at the bottom right.
- Other Annotations:**
 - VARIES:** A vertical line segment with this label.
 - MS:** A small box labeled 'MS' near station 31+11.36.
 - 5' EXST R/W:** A 5-foot existing right of way line.
 - 5.5':** A vertical dimension line.
- Map Features:** The map shows property lines, trees, and a north arrow in the top right corner.


- ① CONSTRUCT NEW CONCRETE CURB AND GUTTER
- ② CONSTRUCT NEW CONCRETE SIDEWALK
- ③ CONSTRUCT NEW PAVEMENT SECTION
- ④ CONSTRUCT NEW SIDEWALK RAMP

[M] MATCH EXISTING
[S] SAWCUT

**BUTLER AVENUE
PLAN SHEET
STA 30+00 TO STA 32+00**

SCALE H₂ _____
V₂ _____

OF _____	DWG NO. _____
----------	---------------

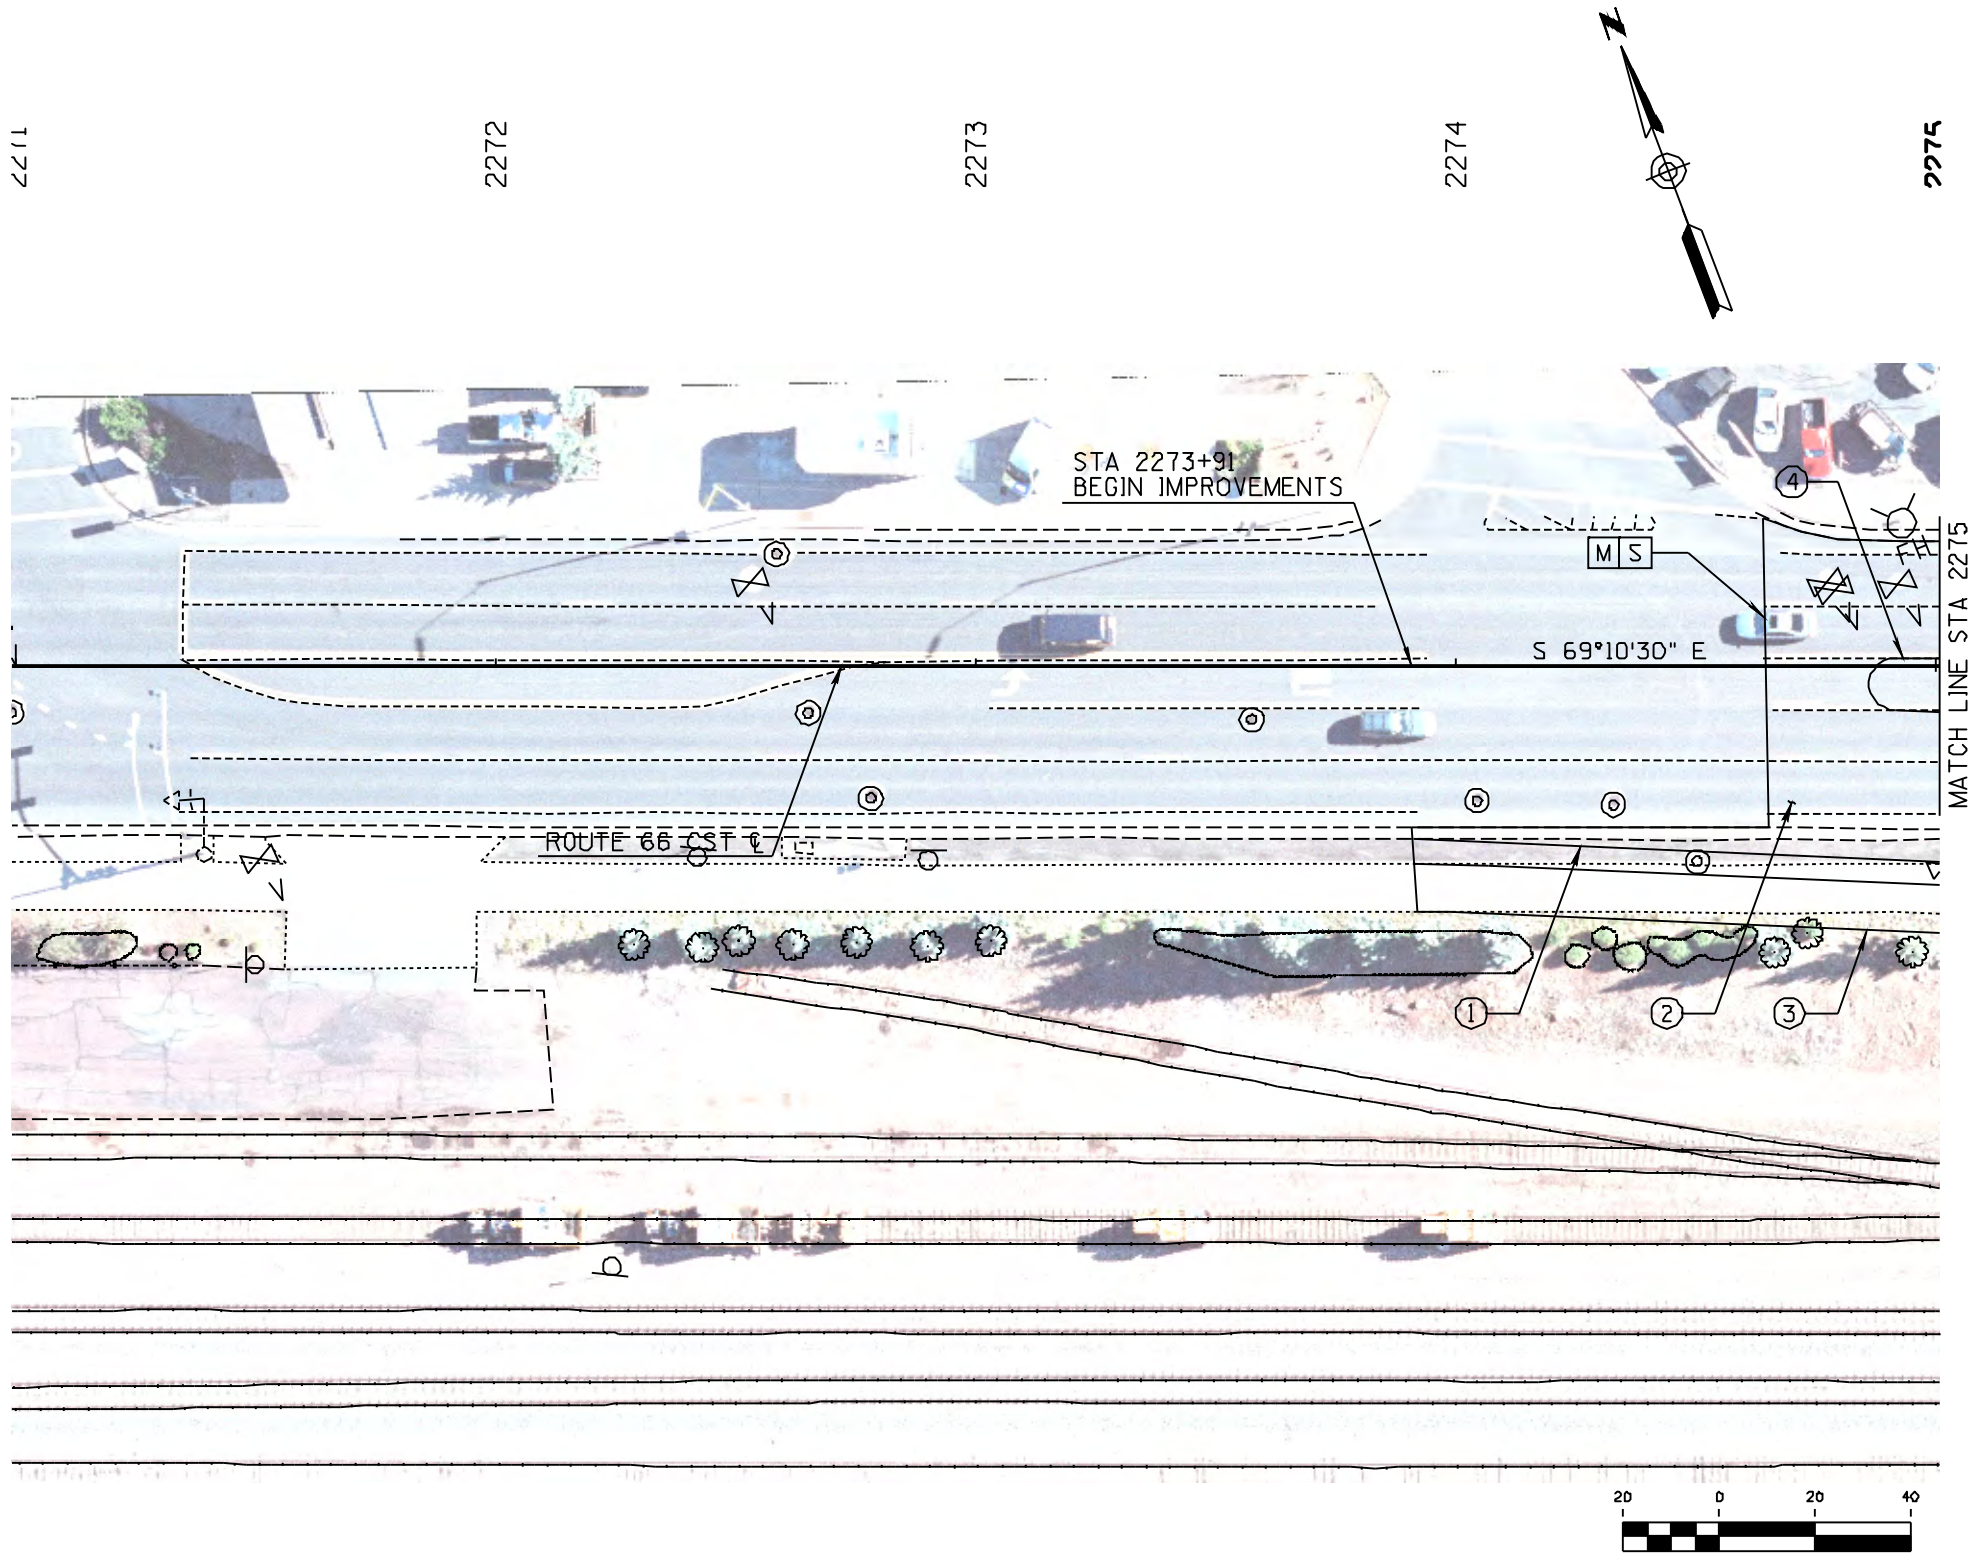

CONSTRUCTION NOTES

- ① CONSTRUCT NEW CONCRETE CURB AND GUTTER
- ② CONSTRUCT NEW PAVEMENT SECTION
- ③ CONSTRUCT NEW CONCRETE SHARED USE PATH
- ④ CONSTRUCT NEW CONCRETE RAISED MEDIAN

NOTES

- [M] MATCH EXISTING
- [S] SAWCLUT

LONE TREE OVERPASS STUDY

FLAGSTAFF, ARIZONA

CITY OF FLAGSTAFF
CAPITAL IMPROVEMENTS DIVISION

ROUTE 66
PLAN SHEET
STA 2273+91 TO STA 2275+00


DRWN BY _CPG_ 04/10
DSGN BY _CL_ 04/10
CHKD BY _DH_ 04/10



SCALE H: _____
V: _____
OF _____ DWG NO. _____



NO	DATE	REVISION	BY	CH	APPR

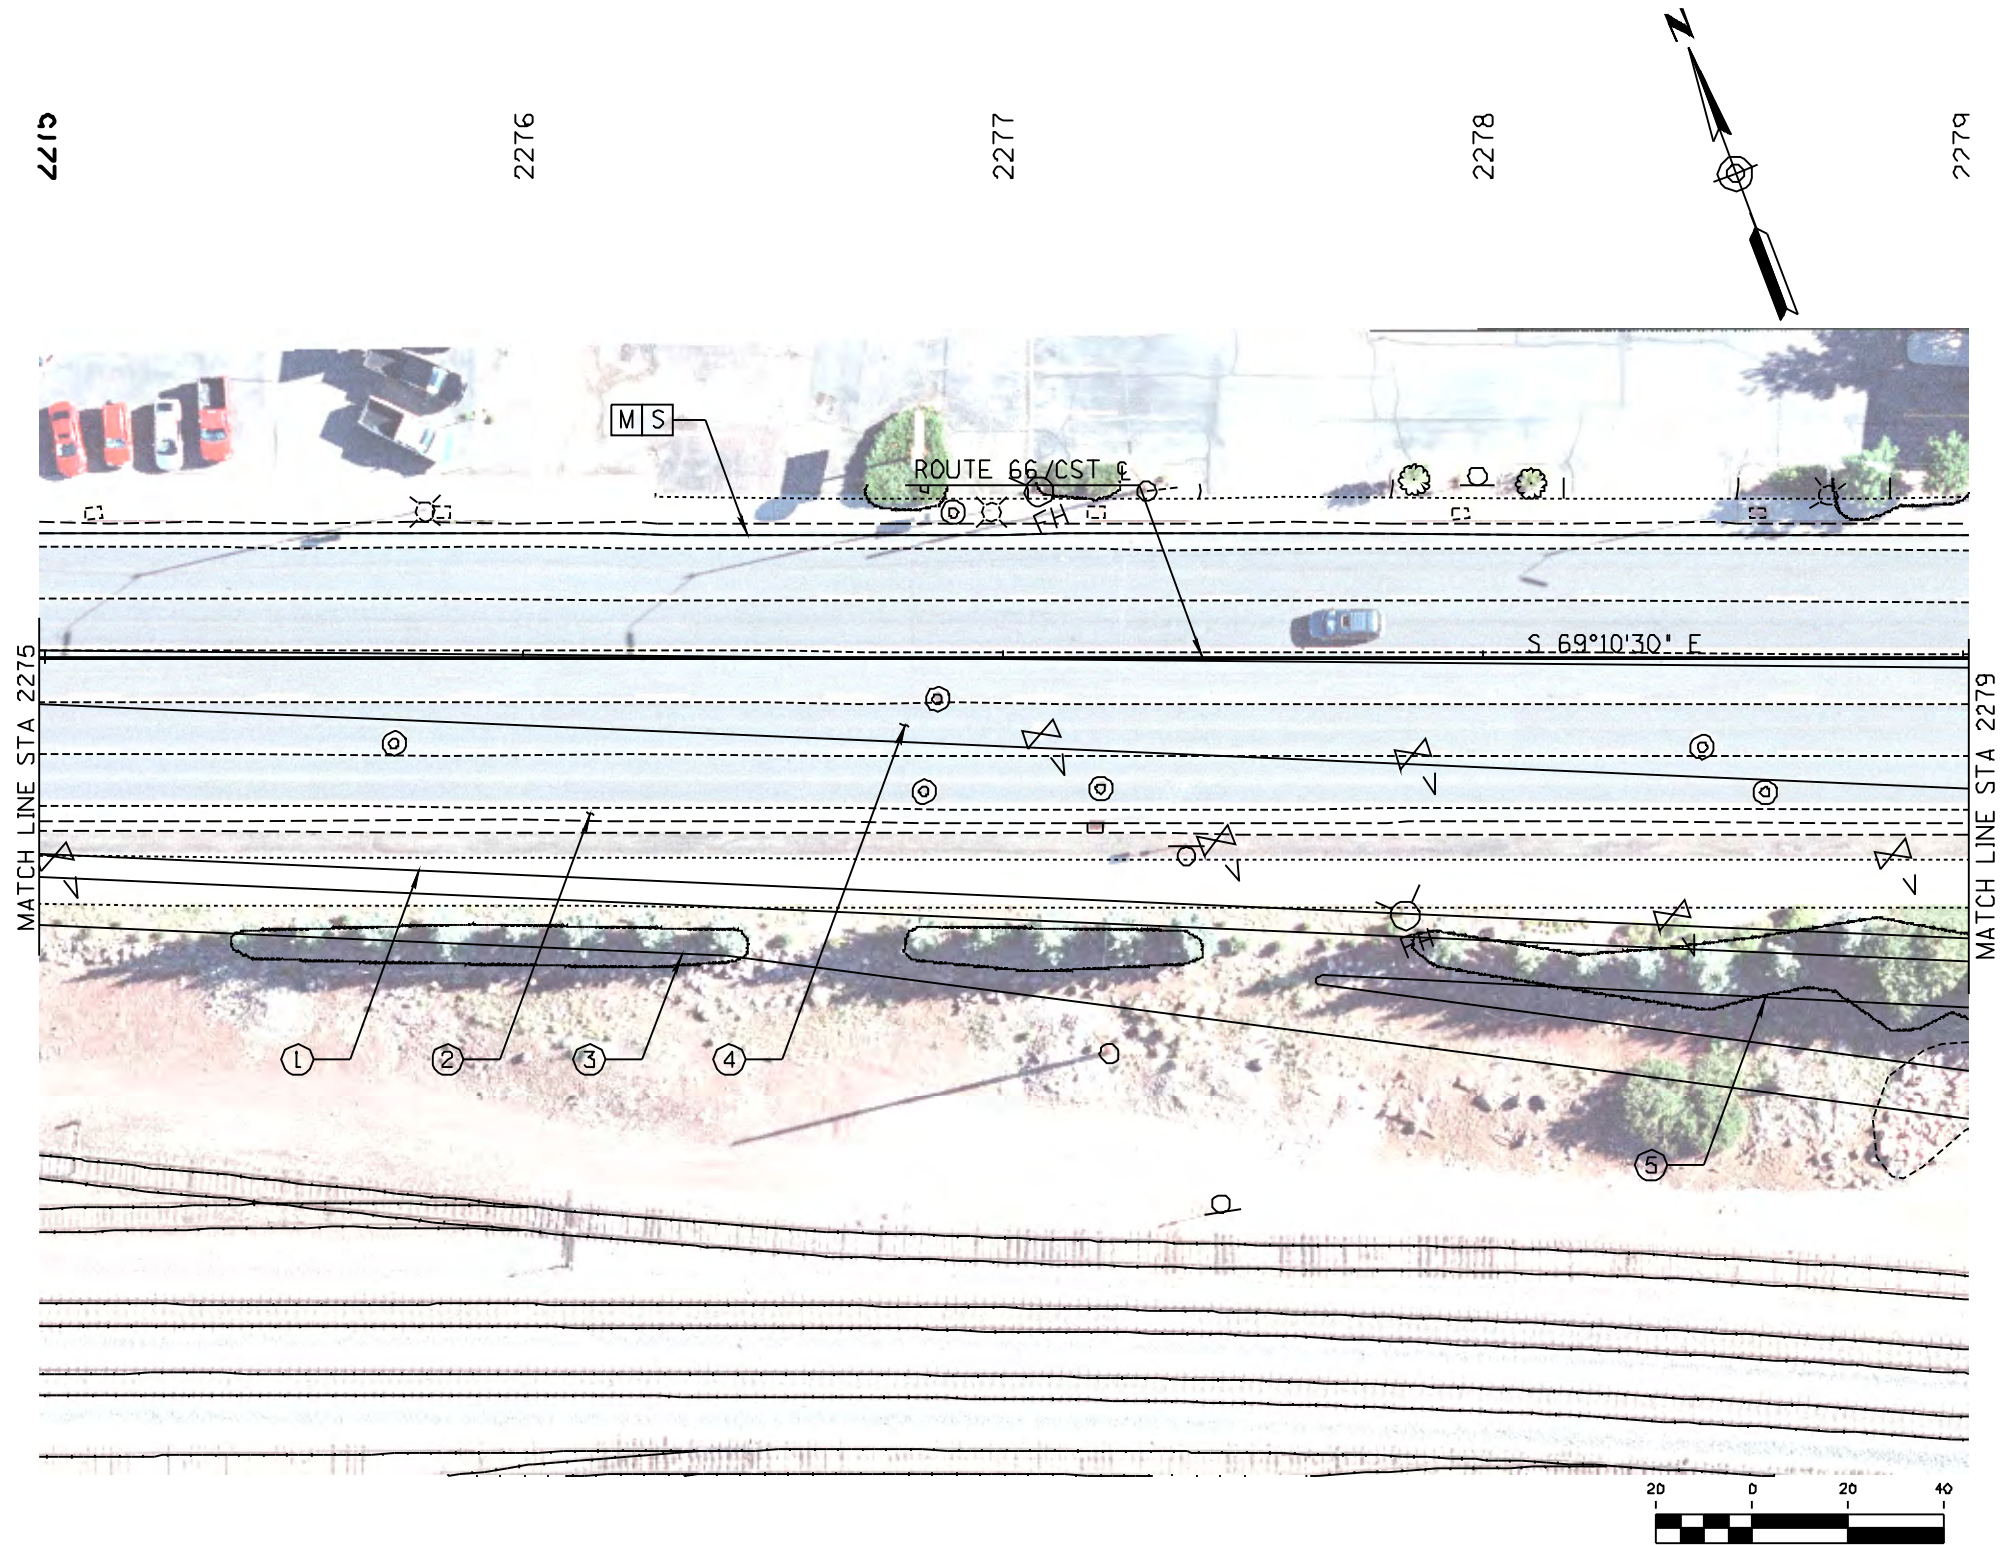

CONSTRUCTION NOTES

- ① CONSTRUCT NEW CONCRETE CURB AND GUTTER
- ② CONSTRUCT NEW PAVEMENT SECTION
- ③ CONSTRUCT NEW CONCRETE SHARED USE PATH
- ④ CONSTRUCT NEW CONCRETE RAISED MEDIAN
- ⑤ CONSTRUCT NEW CONCRETE SIDEWALK

NOTES

- [M] MATCH EXISTING
[S] SAWCUT

LONE TREE OVERPASS STUDY

FLAGSTAFF, ARIZONA

CITY OF FLAGSTAFF
CAPITAL IMPROVEMENTS DIVISION

ROUTE 66
PLAN SHEET
STA 2275+00 TO 2279+00


DRWN BY CPS 04/10
DSGN BY CL 04/10
CHKD BY DH 04/10



SCALE H: _____
V: _____
OF _____ DWG NO. _____



NO	DATE	REVISION	BY	CH	APPR

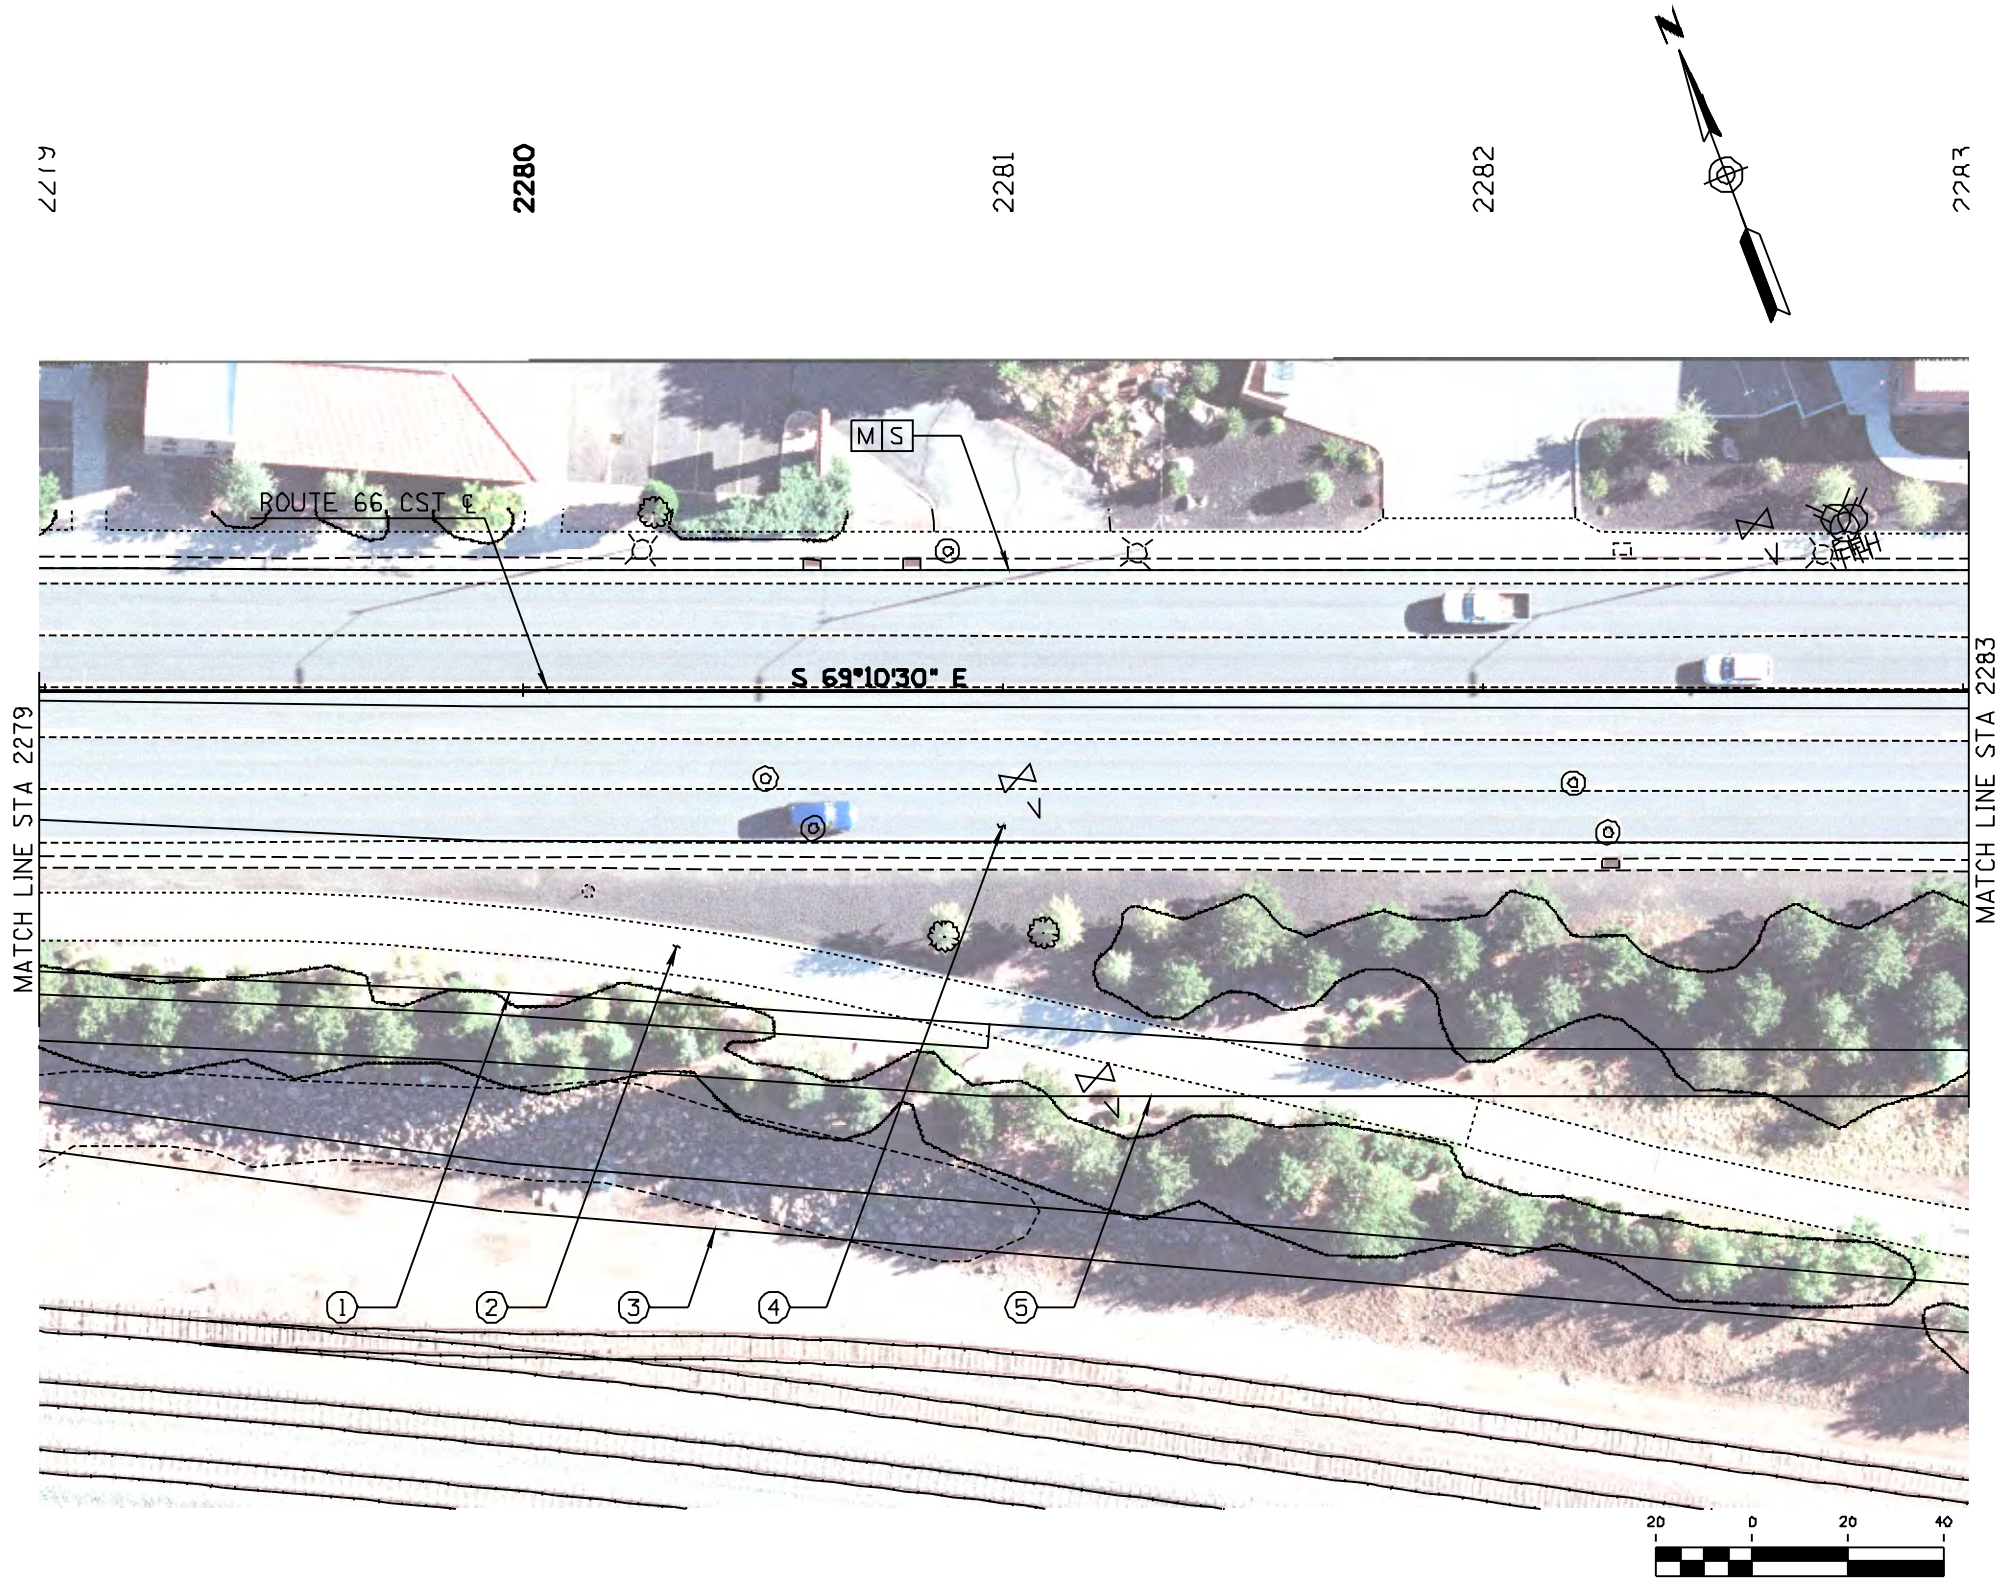

- CONSTRUCTION NOTES
- ① CONSTRUCT NEW CONCRETE CURB AND GUTTER
 - ② CONSTRUCT NEW PAVEMENT SECTION
 - ③ CONSTRUCT NEW CONCRETE SHARED USE PATH
 - ④ CONSTRUCT NEW CONCRETE RAISED MEDIAN
 - ⑤ CONSTRUCT NEW CONCRETE SIDEWALK

- NOTES
- [M] MATCH EXISTING
 - [S] SAWCUT

LONE TREE OVERPASS STUDY
FLAGSTAFF, ARIZONA
CITY OF FLAGSTAFF
CAPITAL IMPROVEMENTS DIVISION

ROUTE 66
PLAN SHEET
STA 2279+00 TO 2283+00


DRWN BY CPG 04/10
DSGN BY CL 04/10
CHKD BY DH 04/10

**PARSONS
BRINCKERHOFF**

SCALE H: _____
V: _____
OF _____ DWG NO. _____



NO	DATE	REVISION	BY	CH	APPR

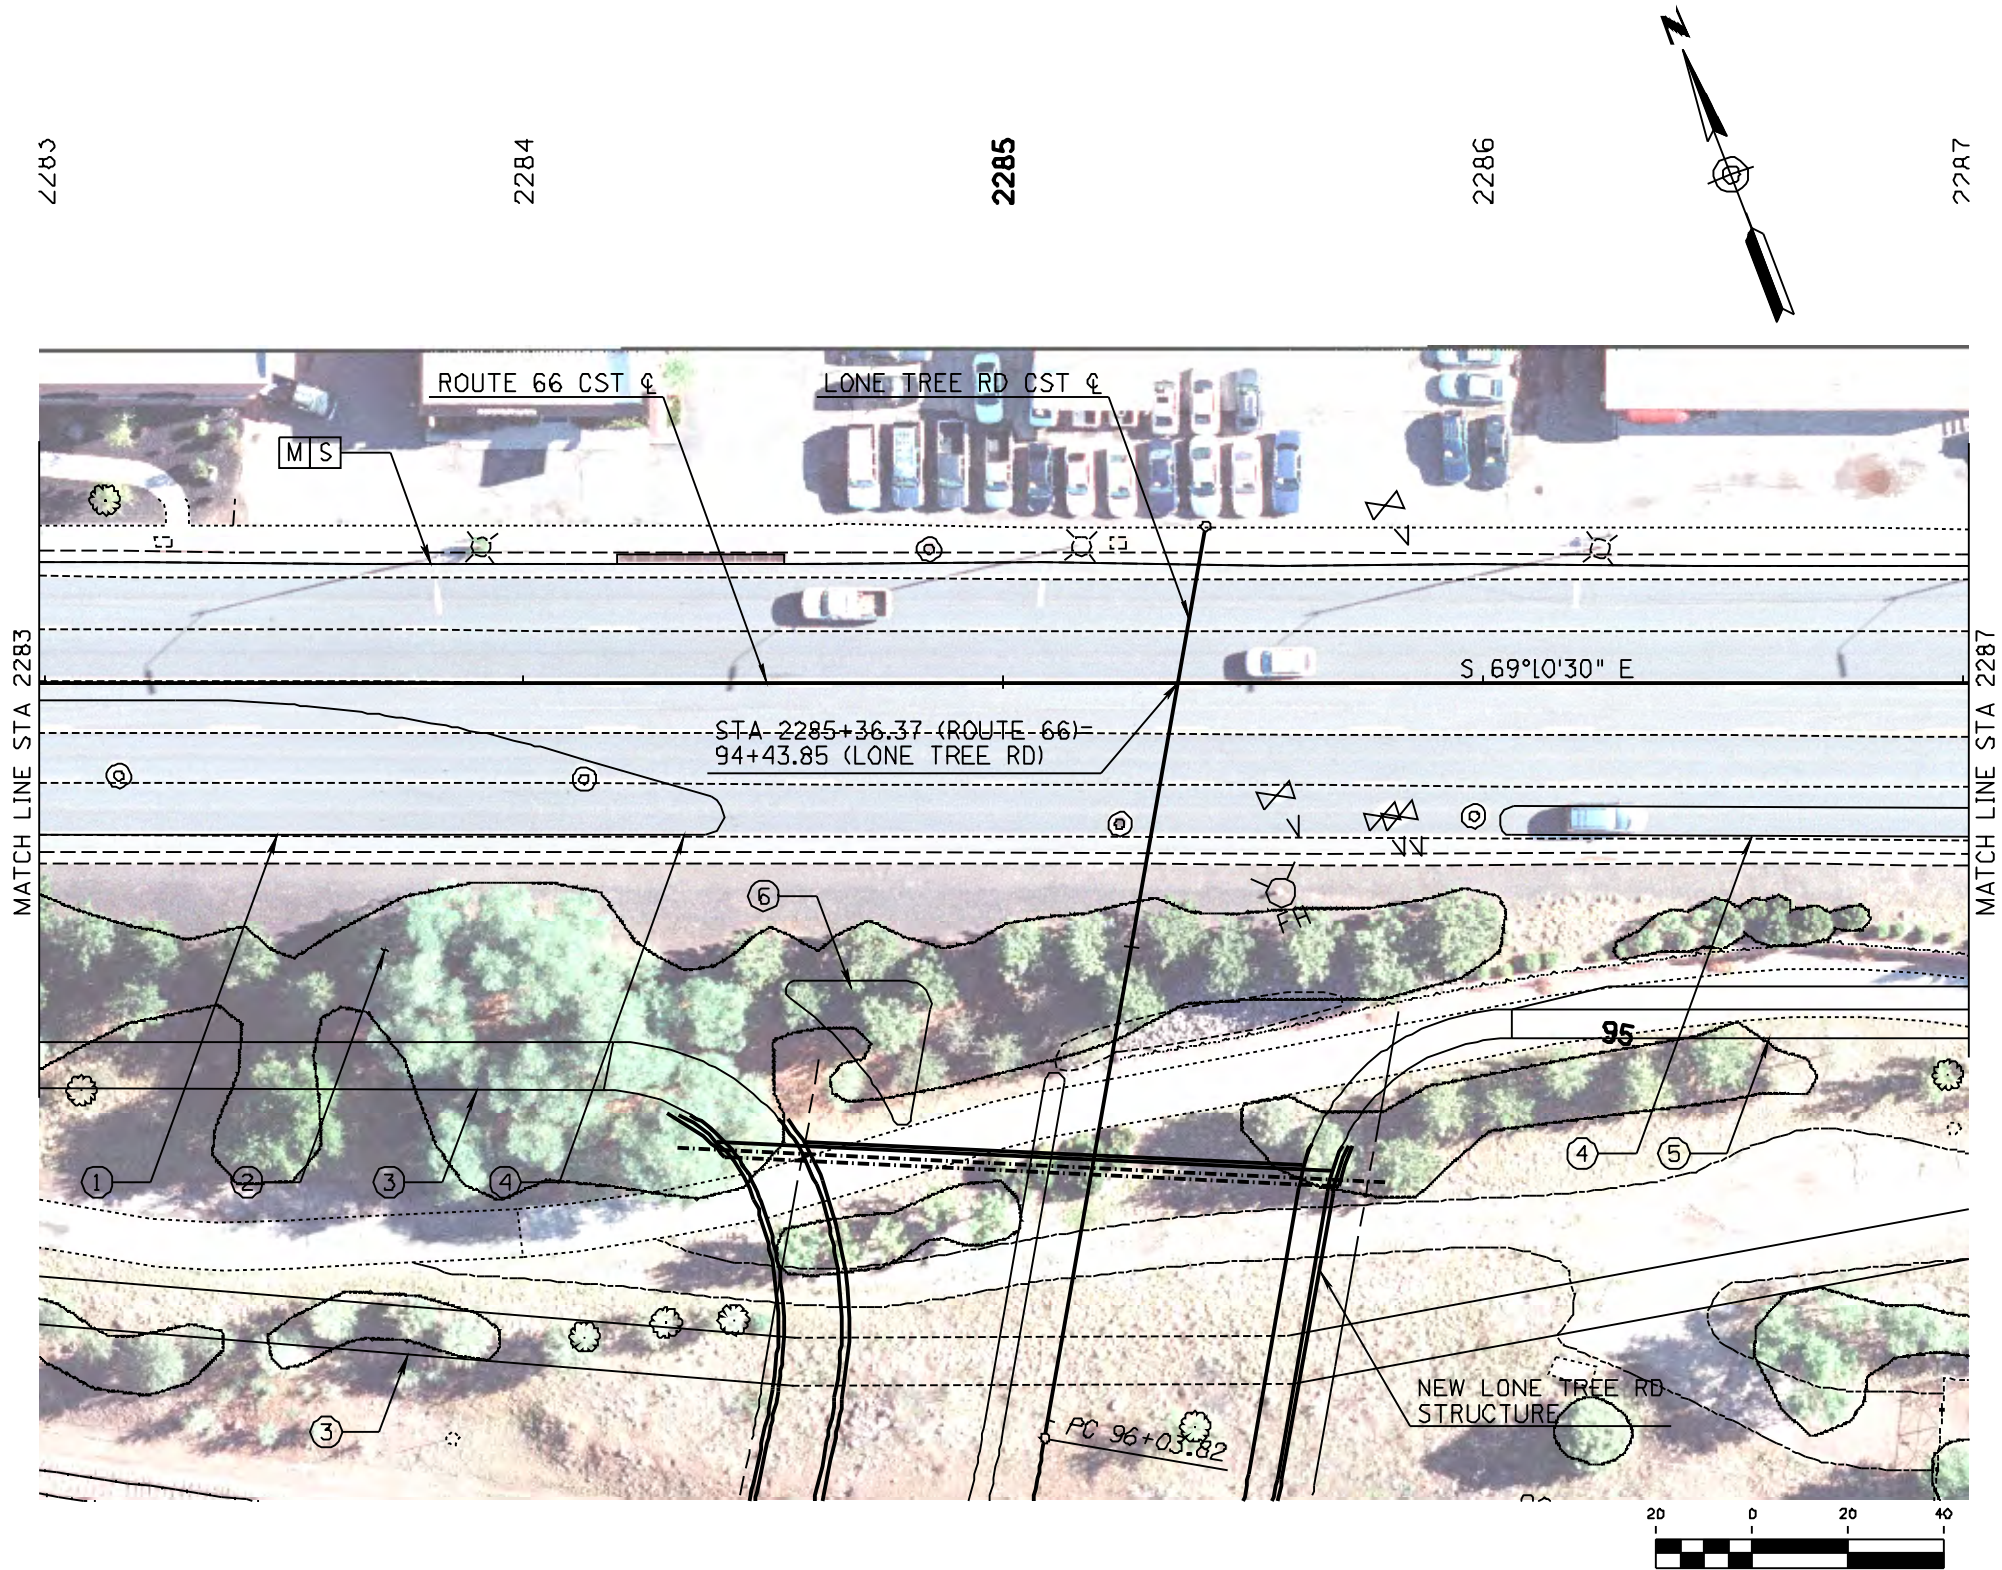

- CONSTRUCTION NOTES
- ① CONSTRUCT NEW CONCRETE CURB AND GUTTER
 - ② CONSTRUCT NEW PAVEMENT SECTION
 - ③ CONSTRUCT NEW CONCRETE SHARED USE PATH
 - ④ CONSTRUCT NEW CONCRETE RAISED MEDIAN
 - ⑤ CONSTRUCT NEW CONCRETE SIDEWALK
 - ⑥ CONSTRUCT NEW CONCRETE ISLAND

- NOTES
- [M] MATCH EXISTING
 - [S] SAWCUT

LONE TREE OVERPASS STUDY
FLAGSTAFF, ARIZONA
CITY OF FLAGSTAFF
CAPITAL IMPROVEMENTS DIVISION

ROUTE 66
PLAN SHEET
STA 2283+00 TO 2287+00

DRWN BY: CPG 04/10
DSGN BY: CL 04/10
CHKD BY: DH 04/10




SCALE: H: _____
V: _____
OF _____ DWG NO. _____

Two working days before you dig
CALL FOR THE BLUE STAKES
263-1100
1-800-STAKE-IT
OUTSIDE MARICOPA COUNTY



NO	DATE	REVISION	BY	CH	APPR

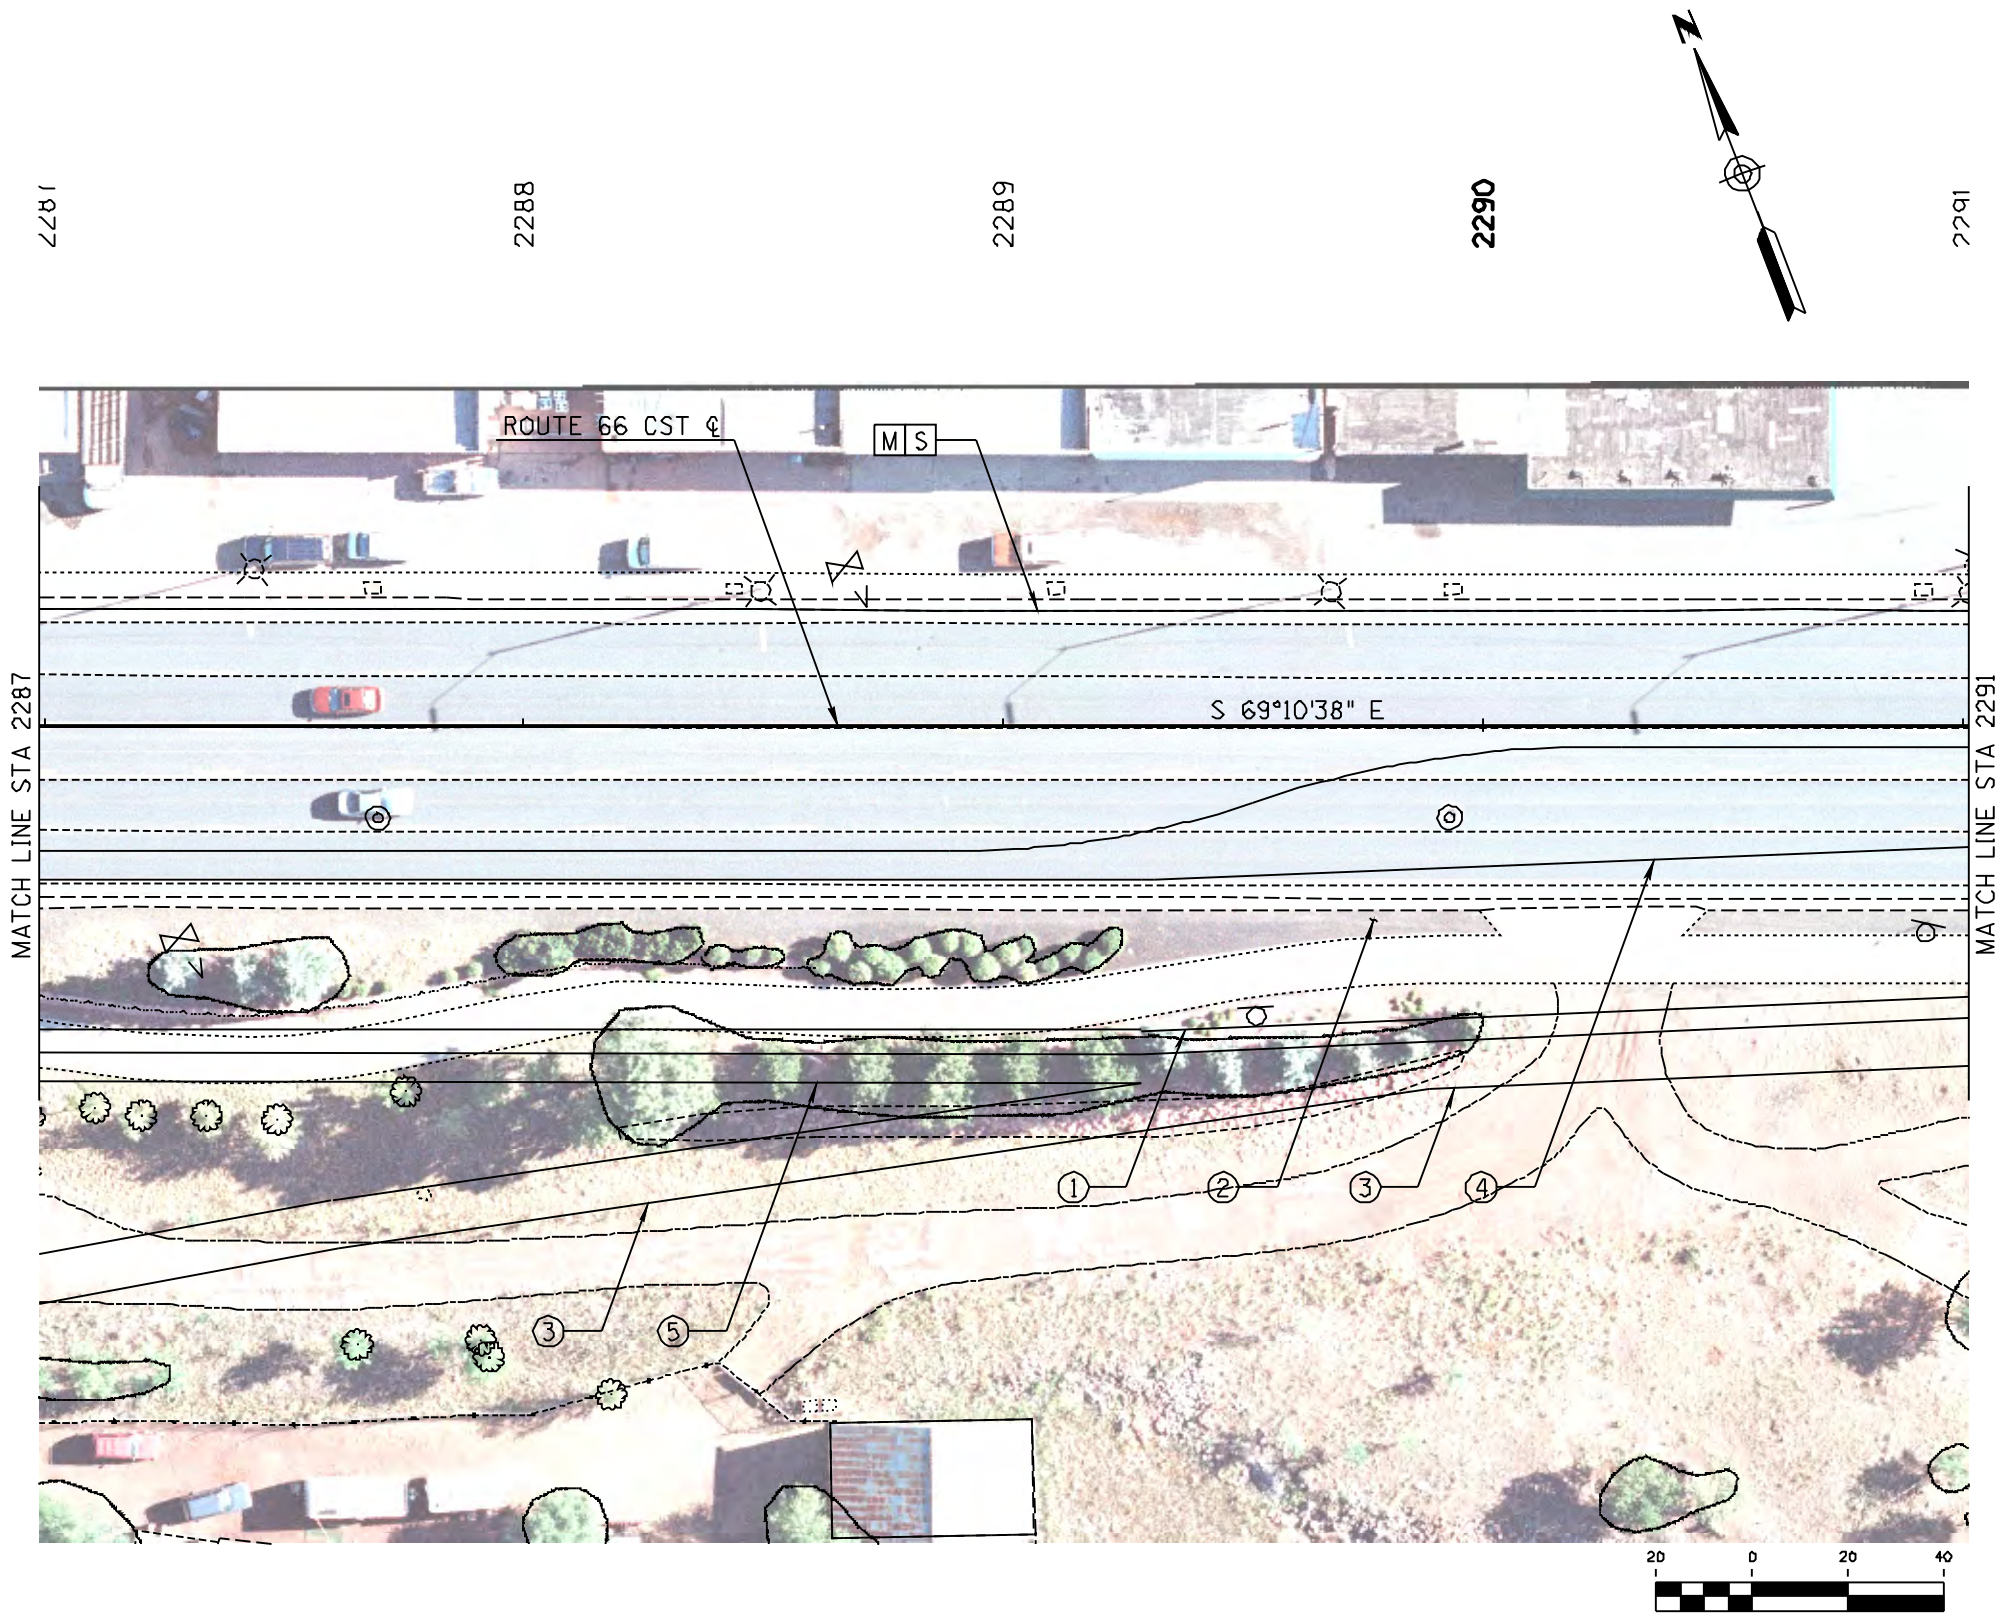

CONSTRUCTION NOTES

- ① CONSTRUCT NEW CONCRETE CURB AND GUTTER
- ② CONSTRUCT NEW PAVEMENT SECTION
- ③ CONSTRUCT NEW CONCRETE SHARED USE PATH
- ④ CONSTRUCT NEW CONCRETE RAISED MEDIAN
- ⑤ CONSTRUCT NEW CONCRETE SIDEWALK

NOTES

- [M] MATCH EXISTING
- [S] SAWCUT

LONE TREE OVERPASS STUDY

FLAGSTAFF, ARIZONA

CITY OF FLAGSTAFF
CAPITAL IMPROVEMENTS DIVISION

ROUTE 66
PLAN SHEET
STA 2287+00 TO 2291+00

DRWN BY CPG 04/10
DSGN BY CL 04/10
CHKD BY DH 04/10



SCALE H: _____
V: _____
OF _____ DWG NO. _____



NO	DATE	REVISION	BY	CH	APPR



- CONSTRUCTION NOTES
- ① CONSTRUCT NEW CONCRETE CURB AND GUTTER
 - ② CONSTRUCT NEW PAVEMENT SECTION
 - ③ CONSTRUCT NEW CONCRETE SHARED USE PATH
 - ④ CONSTRUCT NEW CONCRETE RAISED MEDIAN

- NOTES
- M MATCH EXISTING
 - S SAWCUT


LONE TREE OVERPASS STUDY
FLAGSTAFF, ARIZONA
CITY OF FLAGSTAFF
CAPITAL IMPROVEMENTS DIVISION

ROUTE 66
PLAN SHEET
STA 2291+00 TO 2294+87

DRWN BY	CPS	04/10	PARSONS BRINCKERHOFF	SCALE	H:	
DSGN BY	CL	04/10		V:		
CHKD BY	DH	04/10		OF	DWG NO.	



NO	DATE	REVISION	BY	CH	APPR

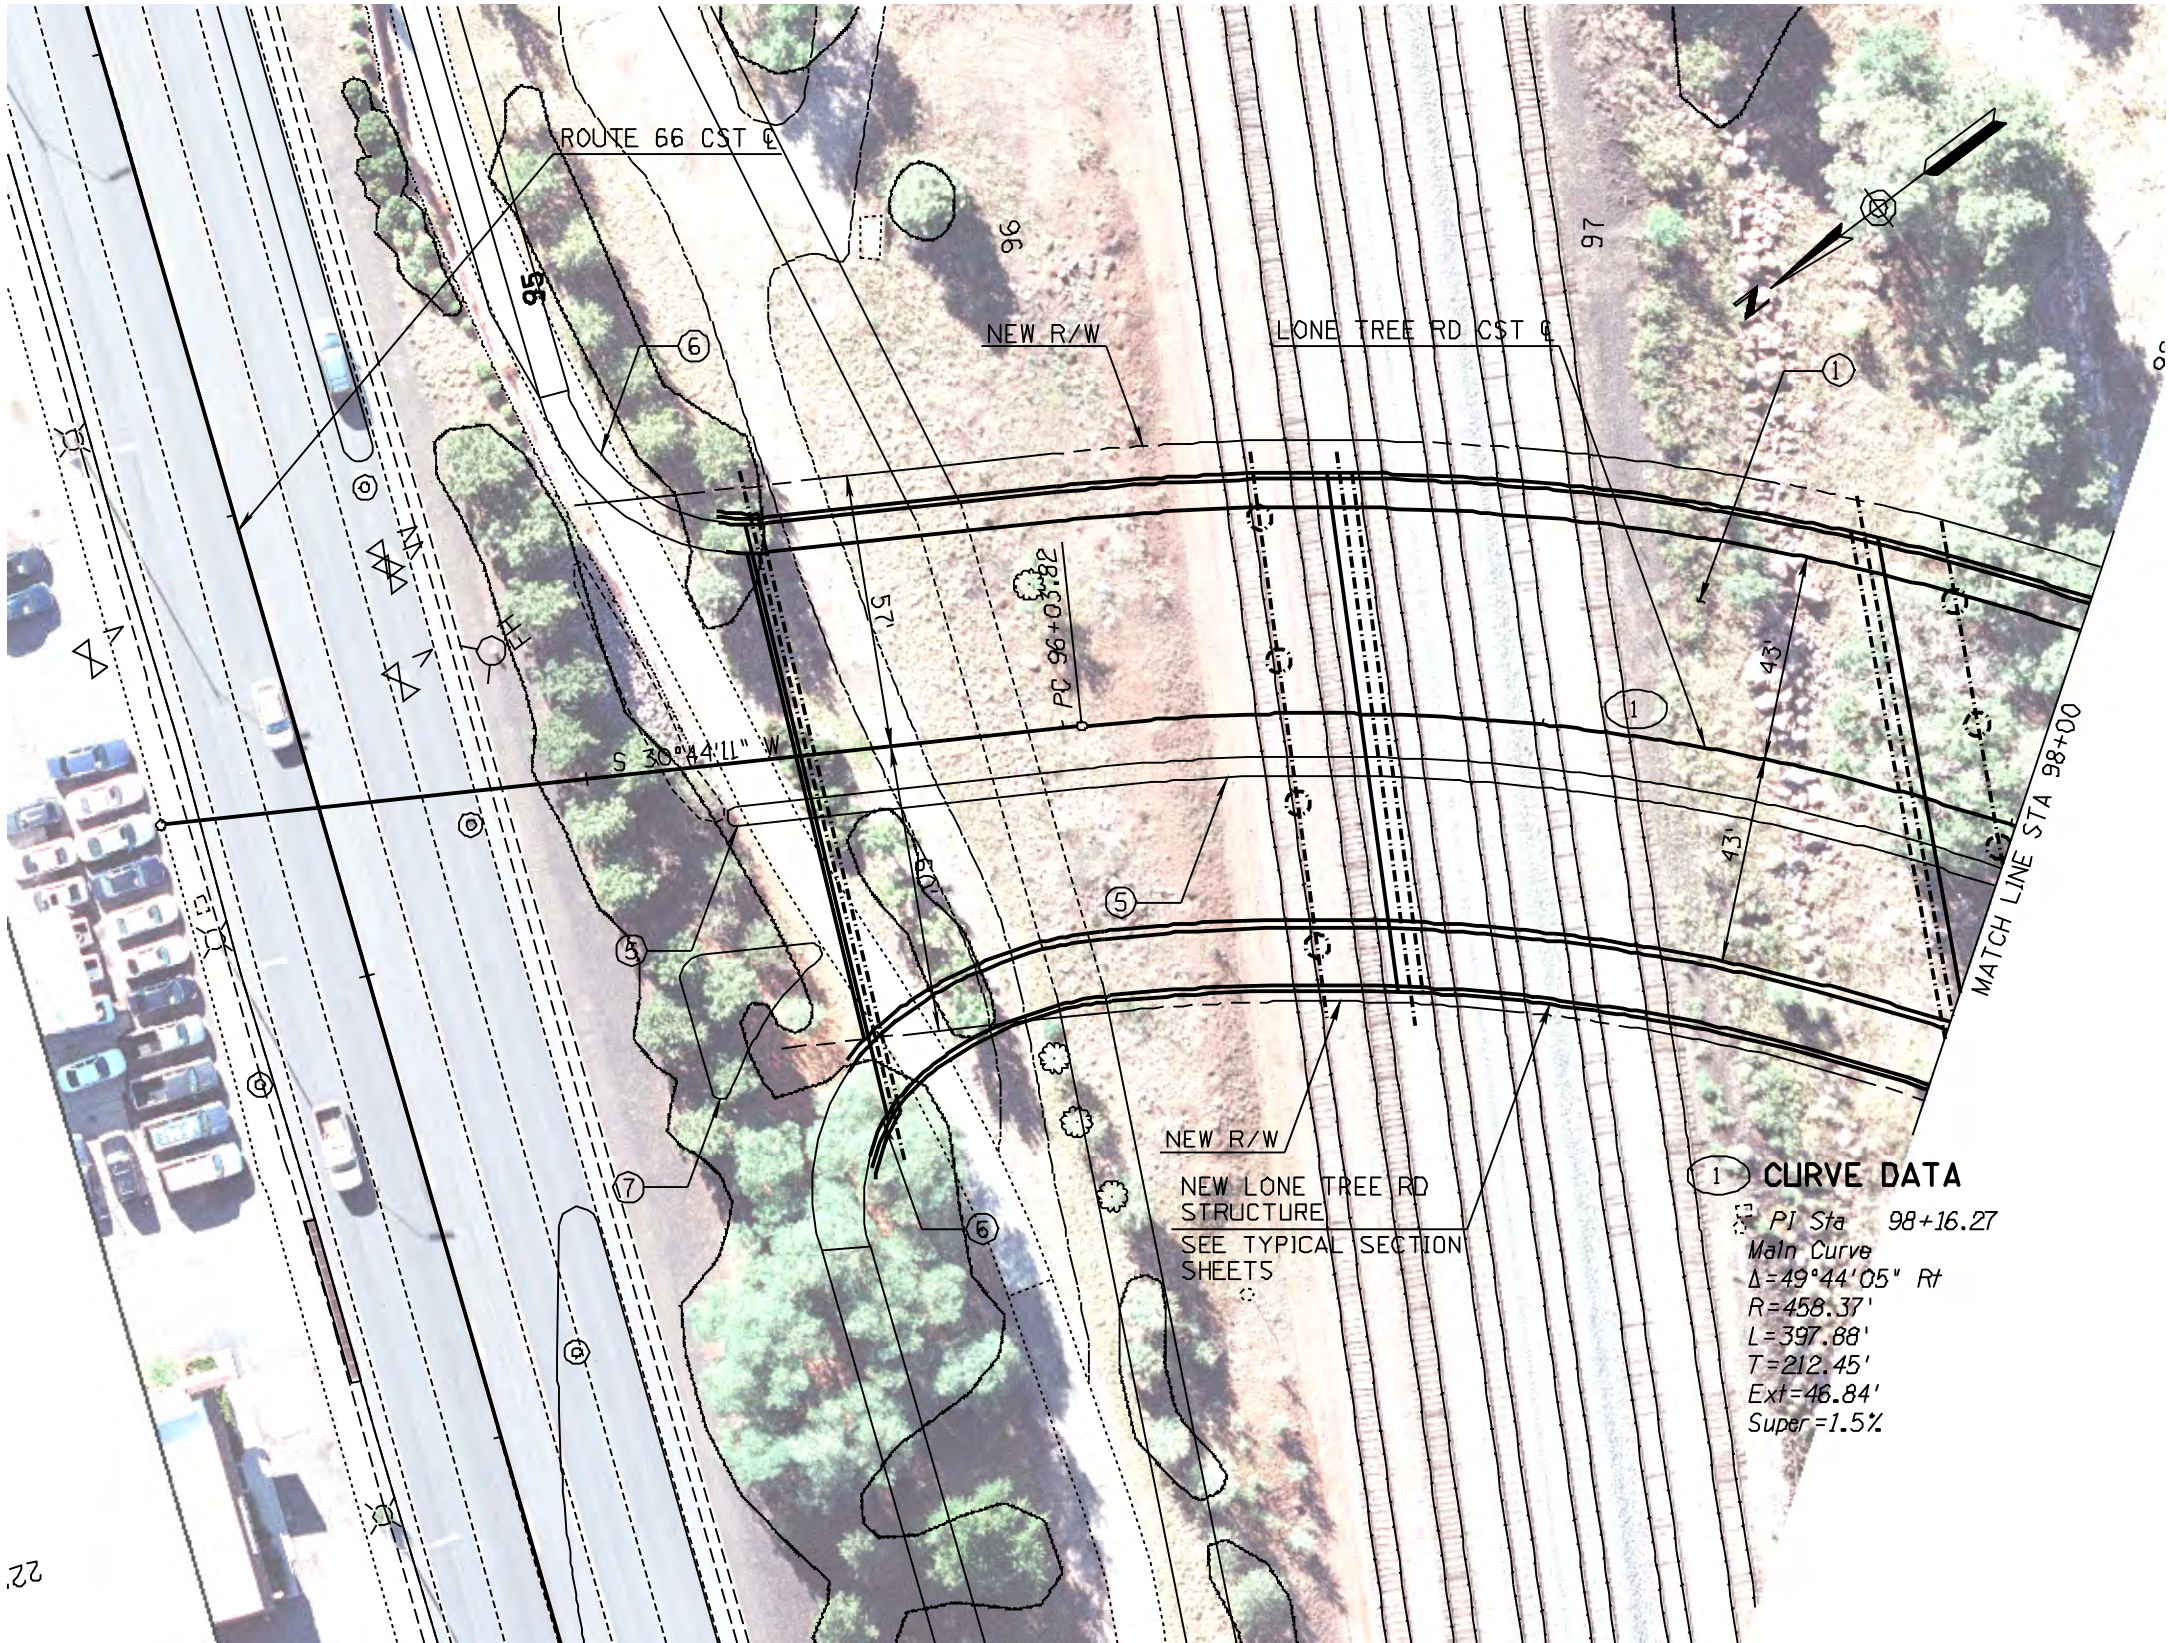

CONSTRUCTION NOTES

- ① CONSTRUCT NEW STRUCTURE
SEE STRUCTURE TYPICAL SECTION
- ⑤ CONSTRUCT NEW RAISED MEDIAN
- ⑥ CONSTRUCT NEW SIDEWALK RAMP
- ⑦ CONSTRUCT NEW CONCRETE ISLAND

① CURVE DATA
PI Sta 98+16.27
Main Curve
 $\Delta=49^{\circ}44'05''$ Rt
 $R=458.37'$
 $L=397.88'$
 $T=212.45'$
 $Ext=46.84'$
 $Super=1.5\%$

LONE TREE OVERPASS STUDY

FLAGSTAFF, ARIZONA
CITY OF FLAGSTAFF
CAPITAL IMPROVEMENTS DIVISION

LONE TREE ROAD
PLAN SHEET
STA 95+44 TO 98+00


DRWN BY: CPG 04/10
DSGN BY: CL 04/10
CHKD BY: DH 04/10




SCALE: H: _____
V: _____
OF _____ DWG NO. _____

NO	DATE	REVISION	BY	CH	APPR



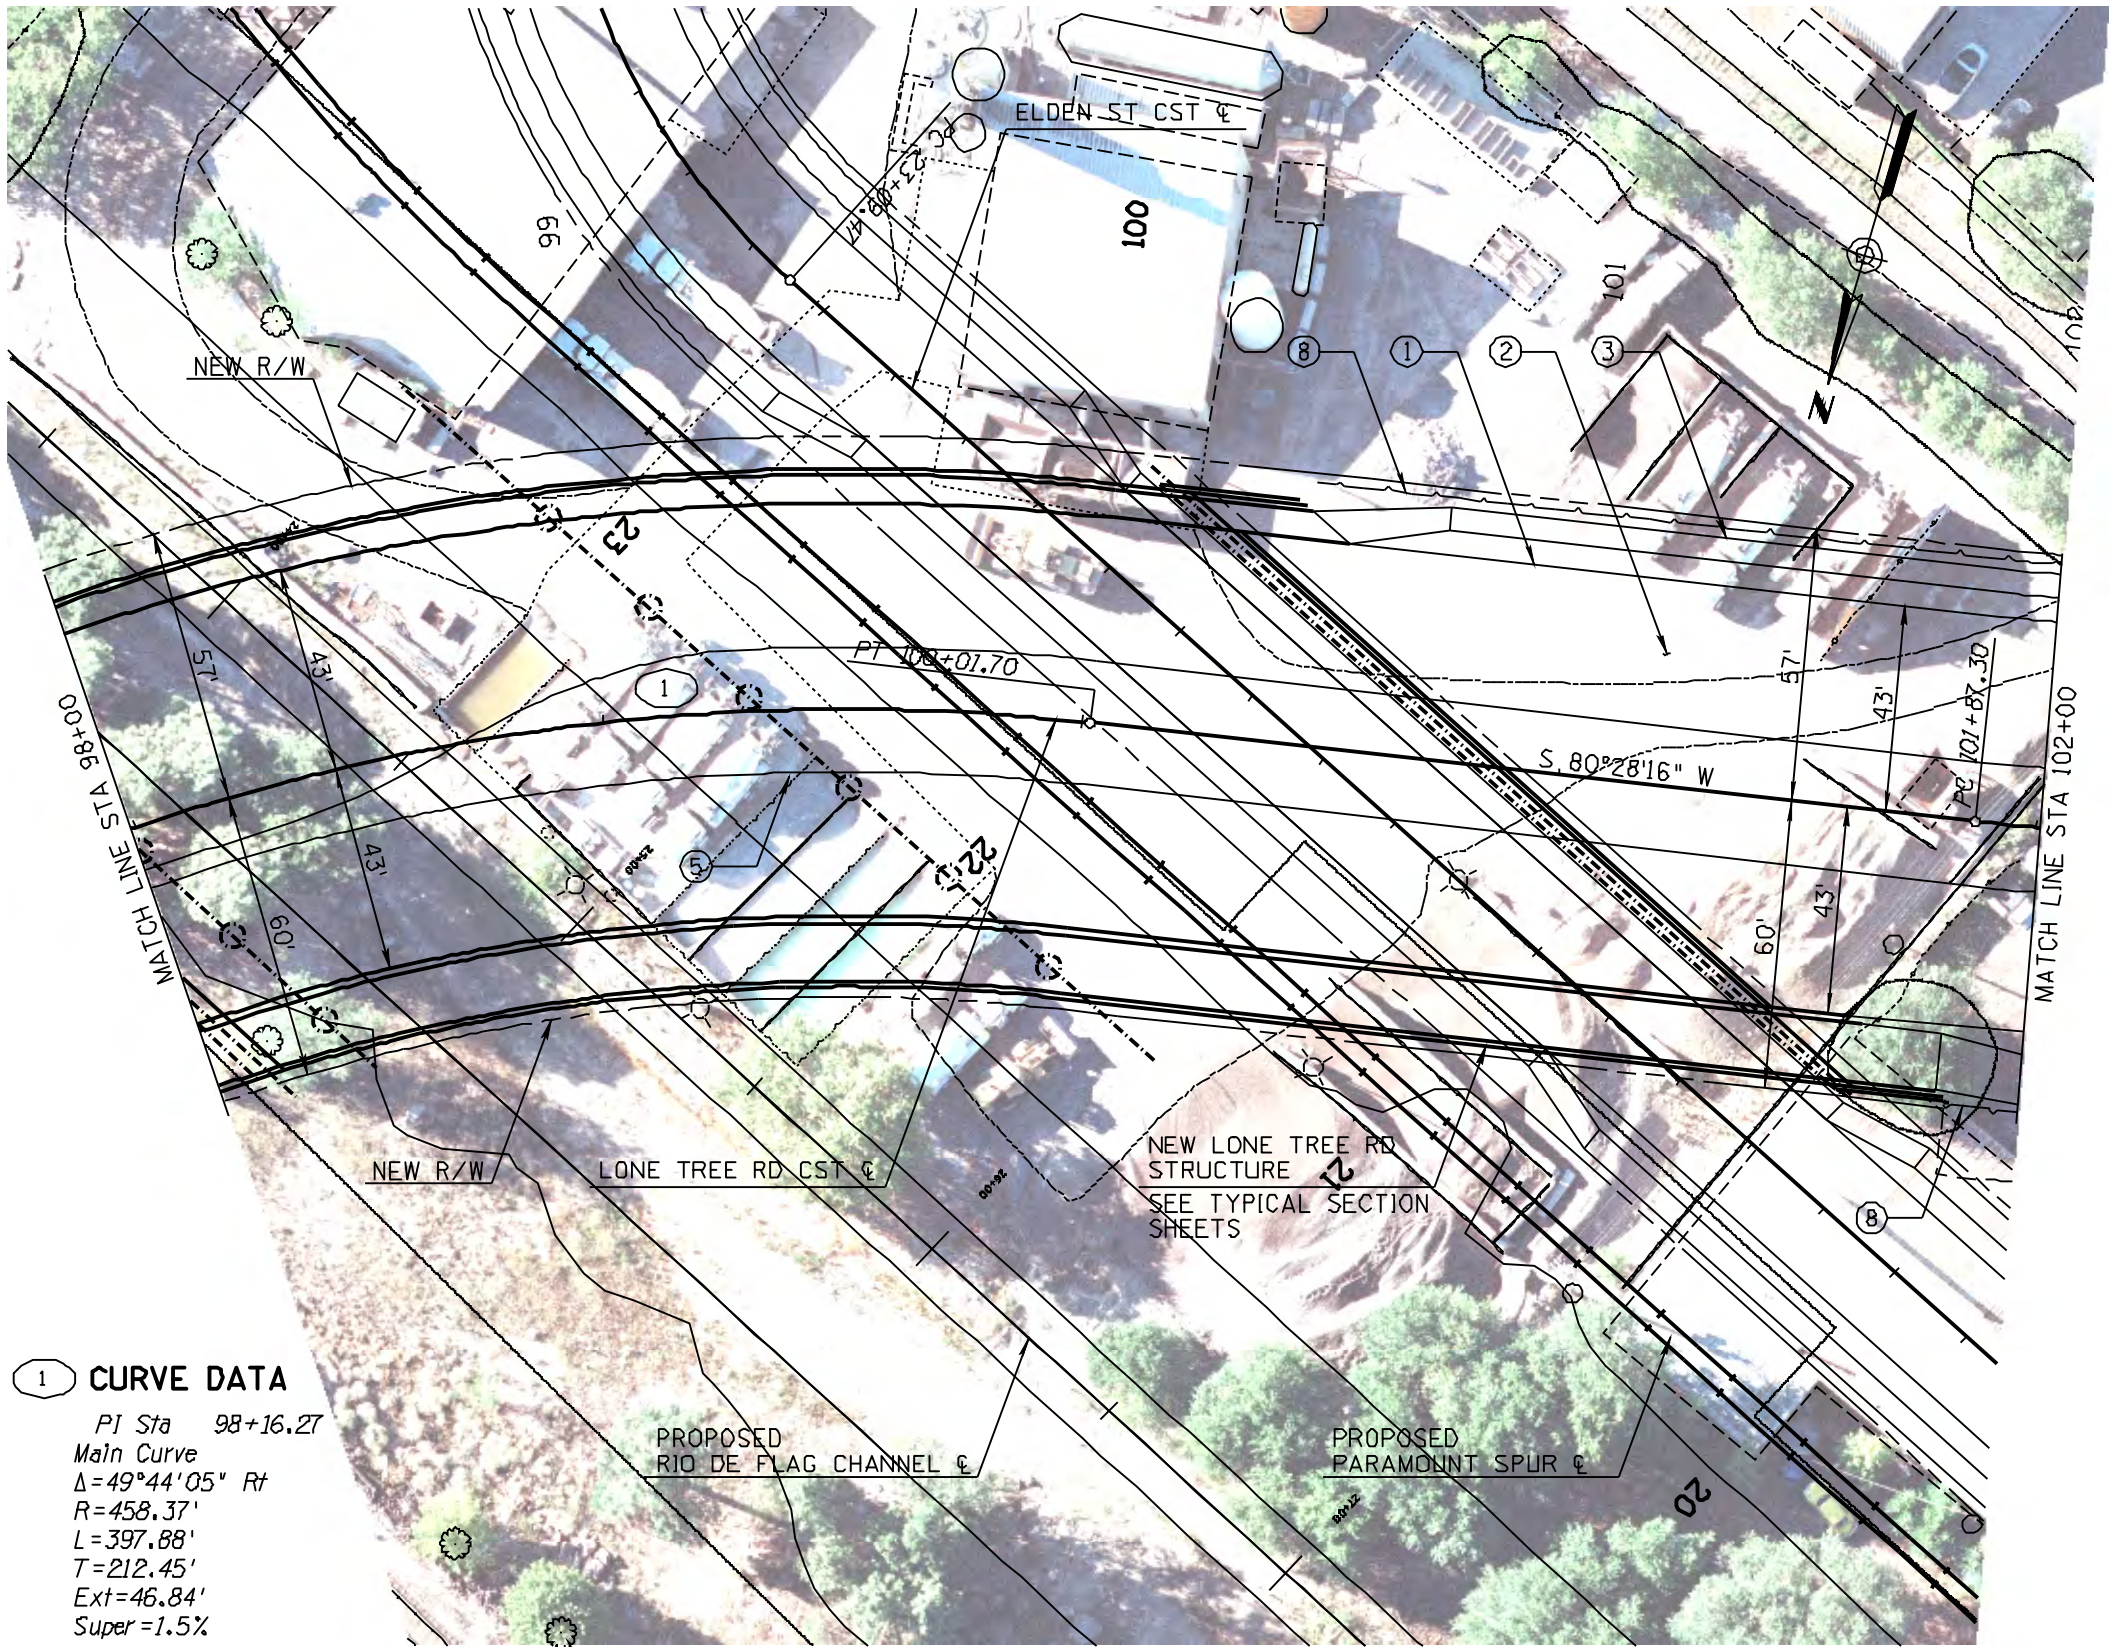

1 CURVE DATA
PJ Sta 98+16.27
Main Curve
 $\Delta = 49^\circ 44' 05''$ Rt
 $R = 458.37'$
 $L = 397.88'$
 $T = 212.45'$
 $Ext = 46.84'$
 $Super = 1.5\%$

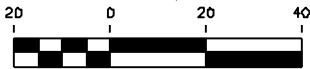

NO	DATE	REVISION	BY	CH	APPR

CONSTRUCTION NOTES

- ① CONSTRUCT NEW CONCRETE CURB AND GUTTER
- ② CONSTRUCT NEW PAVEMENT SECTION
- ③ CONSTRUCT NEW CONCRETE SIDEWALK
- ⑤ CONSTRUCT NEW RAISED MEDIAN
- ⑧ CONSTRUCT NEW RETAINING WALL

LONE TREE OVERPASS STUDY

FLAGSTAFF, ARIZONA
CITY OF FLAGSTAFF
CAPITAL IMPROVEMENTS DIVISION


LONE TREE ROAD
PLAN SHEET
STA 98+00 TO 102+00

DRWN BY _CPS_ 04/10
DSGN BY _CL_ 04/10
CHKD BY _DH_ 04/10



SCALE H: _____
V: _____
OF _____ DWG NO. _____

DATE: LOCATION: REVISIONS: FINISHED PLANS: SURVEY NO. DATE: LOCATION: REVISIONS: FINISHED PLANS: SURVEY NO.

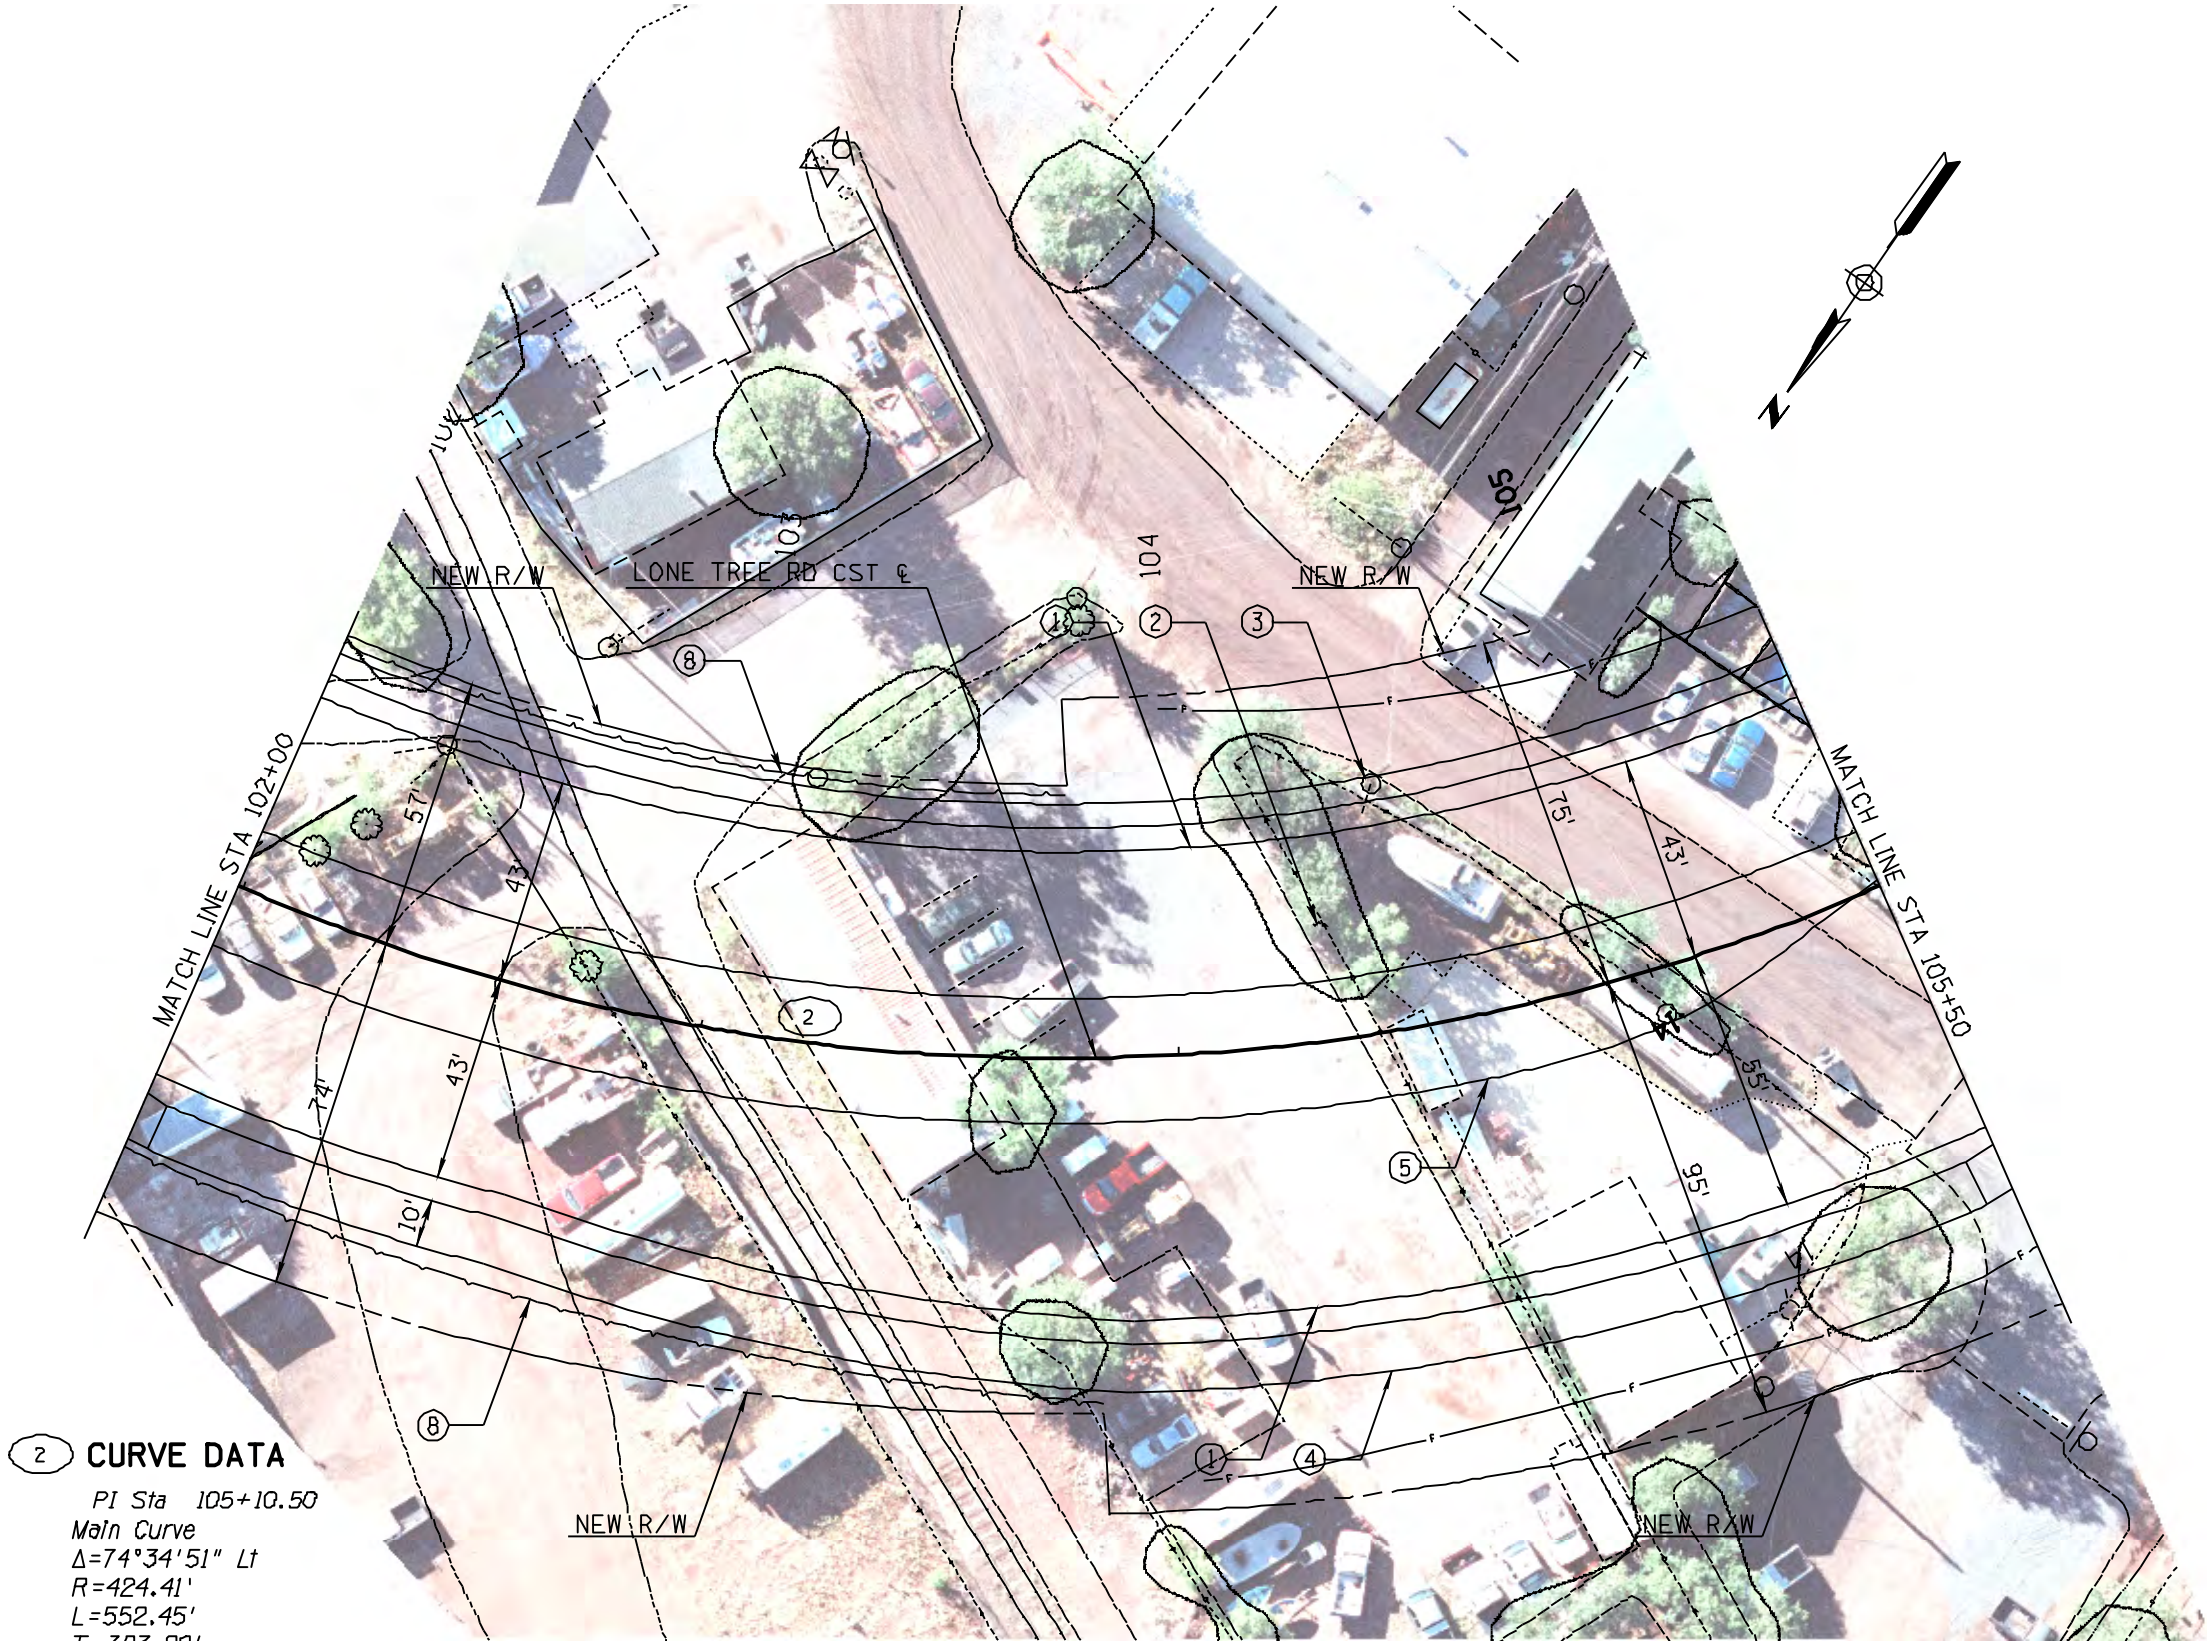

2 CURVE DATA
PI Sta 105+10.50
Main Curve
 $\Delta=74^{\circ}34'51''$ Lt
 $R=424.41'$
 $L=552.45'$
 $T=323.20'$
 $Ext=109.05'$
 $Super=1.5\%$



CONSTRUCTION NOTES

- ① CONSTRUCT NEW CONCRETE CURB AND GUTTER
- ② CONSTRUCT NEW PAVEMENT SECTION
- ③ CONSTRUCT NEW CONCRETE SIDEWALK
- ④ CONSTRUCT NEW CONCRETE SHARED PATH
- ⑤ CONSTRUCT NEW RAISED MEDIAN
- ⑧ CONSTRUCT NEW RETAINING WALL

LONE TREE OVERPASS STUDY

FLAGSTAFF, ARIZONA
CITY OF FLAGSTAFF
CAPITAL IMPROVEMENTS DIVISION

**LONE TREE ROAD
PLAN SHEET
STA 102+00 TO 105+50**


DRWN BY CPS 04/10
DSGN BY CL 04/10
CHKD BY DH 04/10



SCALE H: _____
V: _____
OF _____ DWG NO. _____



NO	DATE	REVISION	BY	CH	APPR

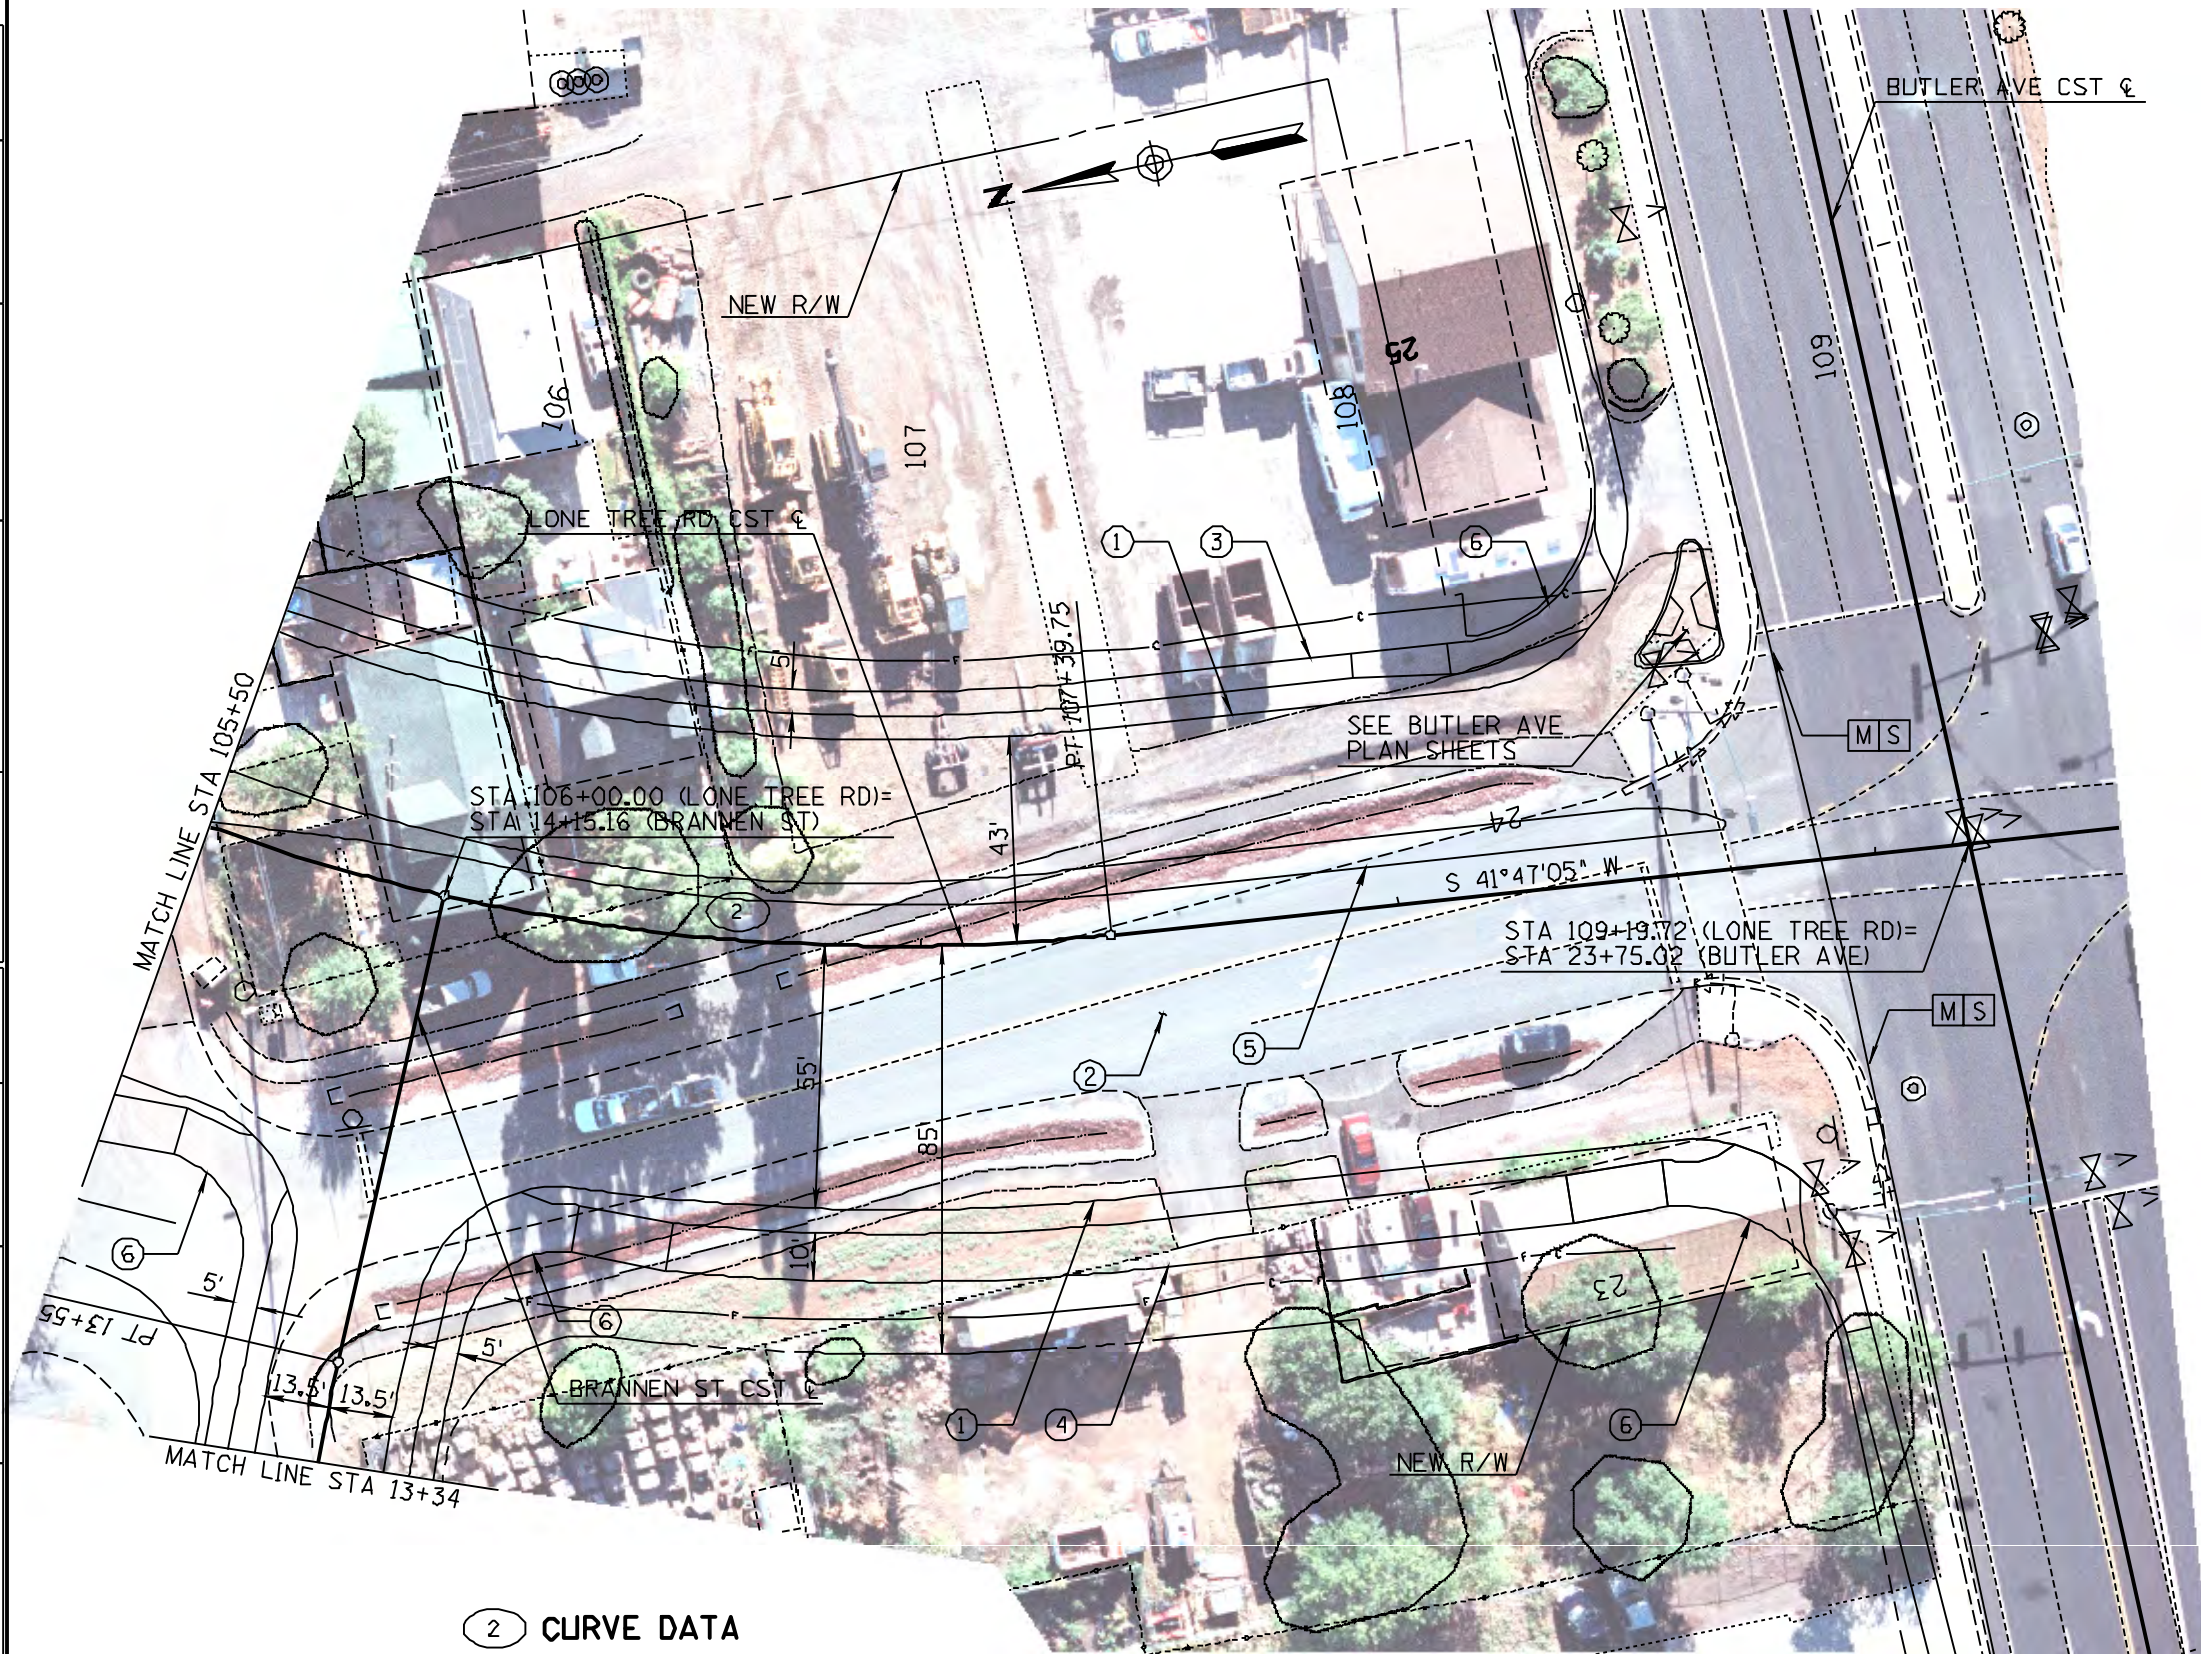

2 CURVE DATA
PI Sta 105+10.50
Main Curve
 $\Delta=74^{\circ}34'51''$ Lt
 $R=424.41'$
 $L=552.45'$
 $T=323.20'$
 $Ext=109.05'$
 $Super=1.5\%$



NO	DATE	REVISION	BY	CH	APPR

CONSTRUCTION NOTES

- ① CONSTRUCT NEW CONCRETE CURB AND GUTTER
- ② CONSTRUCT NEW PAVEMENT SECTION
- ③ CONSTRUCT NEW CONCRETE SIDEWALK
- ④ CONSTRUCT NEW CONCRETE SHARED PATH
- ⑤ CONSTRUCT NEW RAISED MEDIAN
- ⑥ CONSTRUCT NEW SIDEWALK RAMP

NOTES

- [M] MATCH EXISTING
[S] SAWCUT

LONE TREE OVERPASS STUDY

FLAGSTAFF, ARIZONA
CITY OF FLAGSTAFF
CAPITAL IMPROVEMENTS DIVISION

LONE TREE ROAD
PLAN SHEET
STA 105+50 TO 109+19.72

DRWN BY: CPG 04/10
DSGN BY: CL 04/10
CHKD BY: DH 04/10



SCALE: H: _____
V: _____
OF _____ DWG NO. _____



1 CURVE DATA
PI Sta 12+86.14
Main Curve
 $\Delta=25^{\circ}21'35''$ Rt
 $R=318.31$
 $L=140.89$
 $T=71.82$
 $Ext=7.96$
 $Super=NC$

CONSTRUCTION NOTES

- ① CONSTRUCT NEW CONCRETE CURB AND GUTTER
- ② CONSTRUCT NEW PAVEMENT SECTION
- ③ CONSTRUCT NEW CONCRETE SIDEWALK

NOTES

- [M] MATCH EXISTING
- [S] SAWCUT

LONE TREE OVERPASS STUDY

FLAGSTAFF, ARIZONA
CITY OF FLAGSTAFF
CAPITAL IMPROVEMENTS DIVISION

BRANNEN ST
PLAN SHEET
STA 12+00 TO STA 13+34


DRWN BY CPS 04/10
DSGN BY CL 04/10
CHKD BY DH 04/10



SCALE H: _____
V: _____
OF _____ DWG NO. _____

NO	DATE	REVISION	BY	CH	APPR



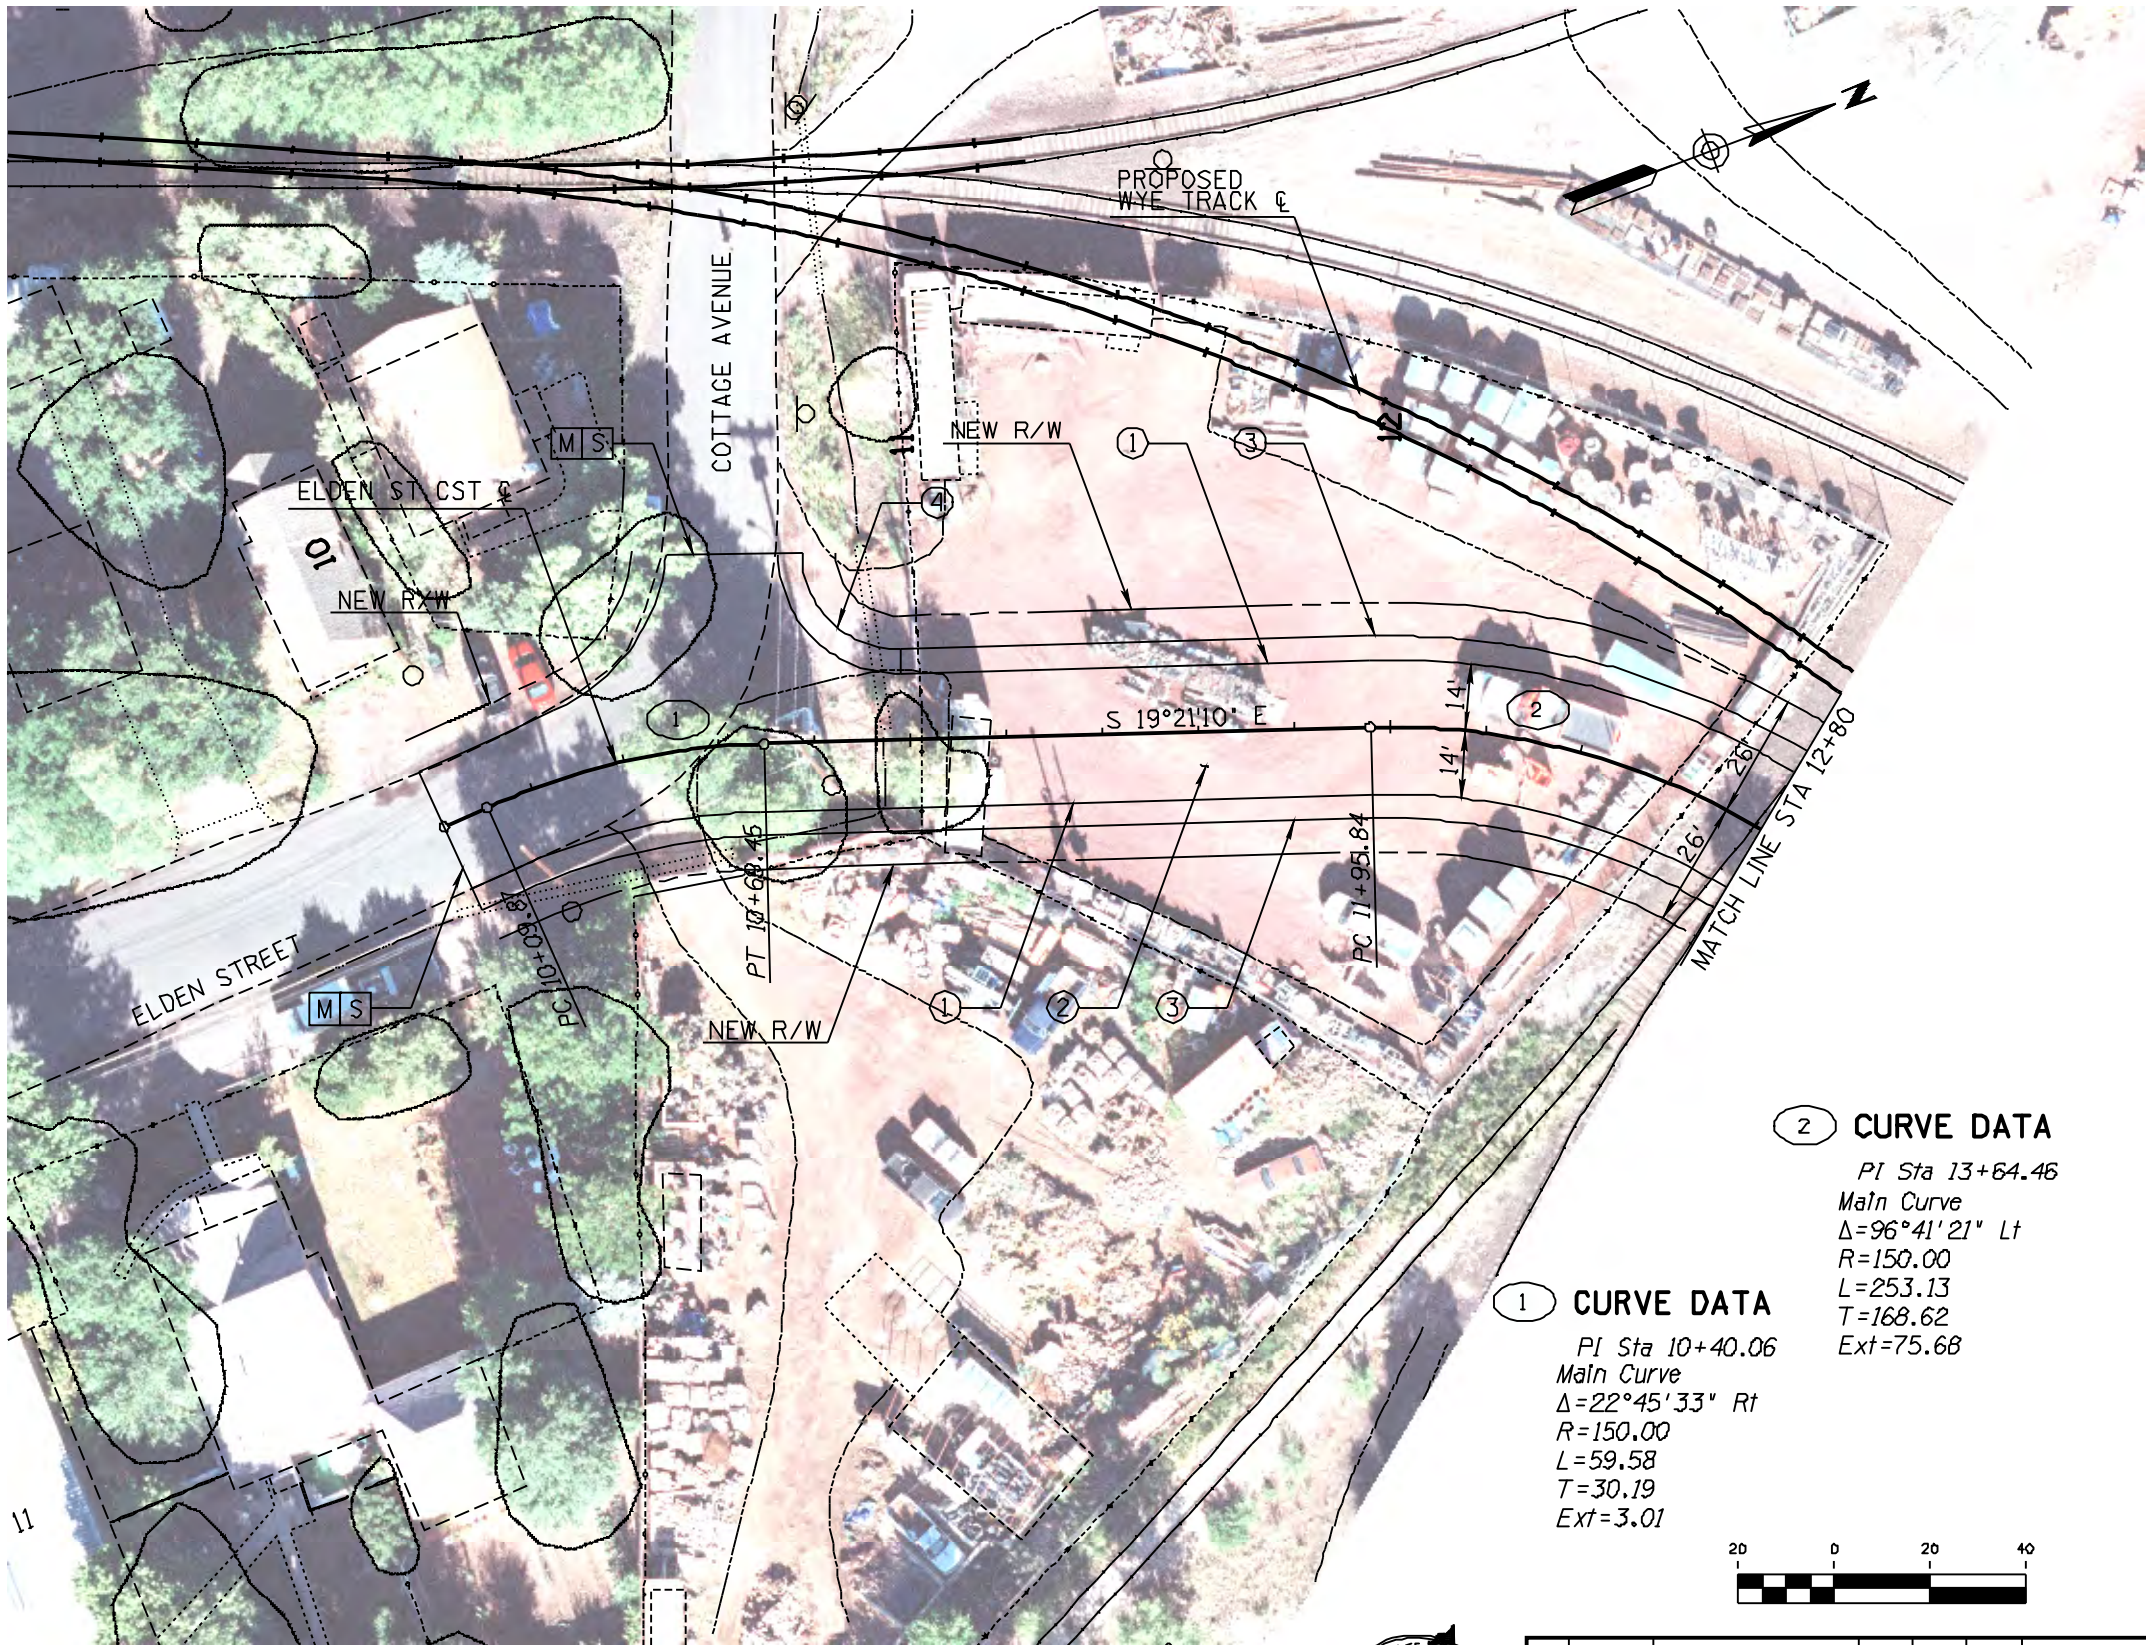

1 CURVE DATA
PI Sta 10+40.06
Main Curve
 $\Delta=22^{\circ}45'33''$ Rt
R=150.00
L=59.58
T=30.19
Ext=3.01

2 CURVE DATA
PI Sta 13+64.46
Main Curve
 $\Delta=96^{\circ}41'21''$ Lt
R=150.00
L=253.13
T=168.62
Ext=75.68



CONSTRUCTION NOTES

- 1 CONSTRUCT NEW CONCRETE CURB AND GUTTER
- 2 CONSTRUCT NEW PAVEMENT SECTION
- 3 CONSTRUCT NEW CONCRETE SIDEWALK
- 4 CONSTRUCT NEW SIDEWALK RAMPS

NOTES

- M MATCH EXISTING
- S SAWCUT

LONE TREE OVERPASS STUDY

FLAGSTAFF, ARIZONA
CITY OF FLAGSTAFF
CAPITAL IMPROVEMENTS DIVISION

ELDEN STREET
PLAN SHEET
STA 10+00 TO STA 12+80


DRWN BY: CPG 04/10
DSGN BY: CL 04/10
CHKD BY: DH 04/10



SCALE: H: _____
V: _____
OF _____ DWG NO. _____

NO	DATE	REVISION	BY	CH	APPR



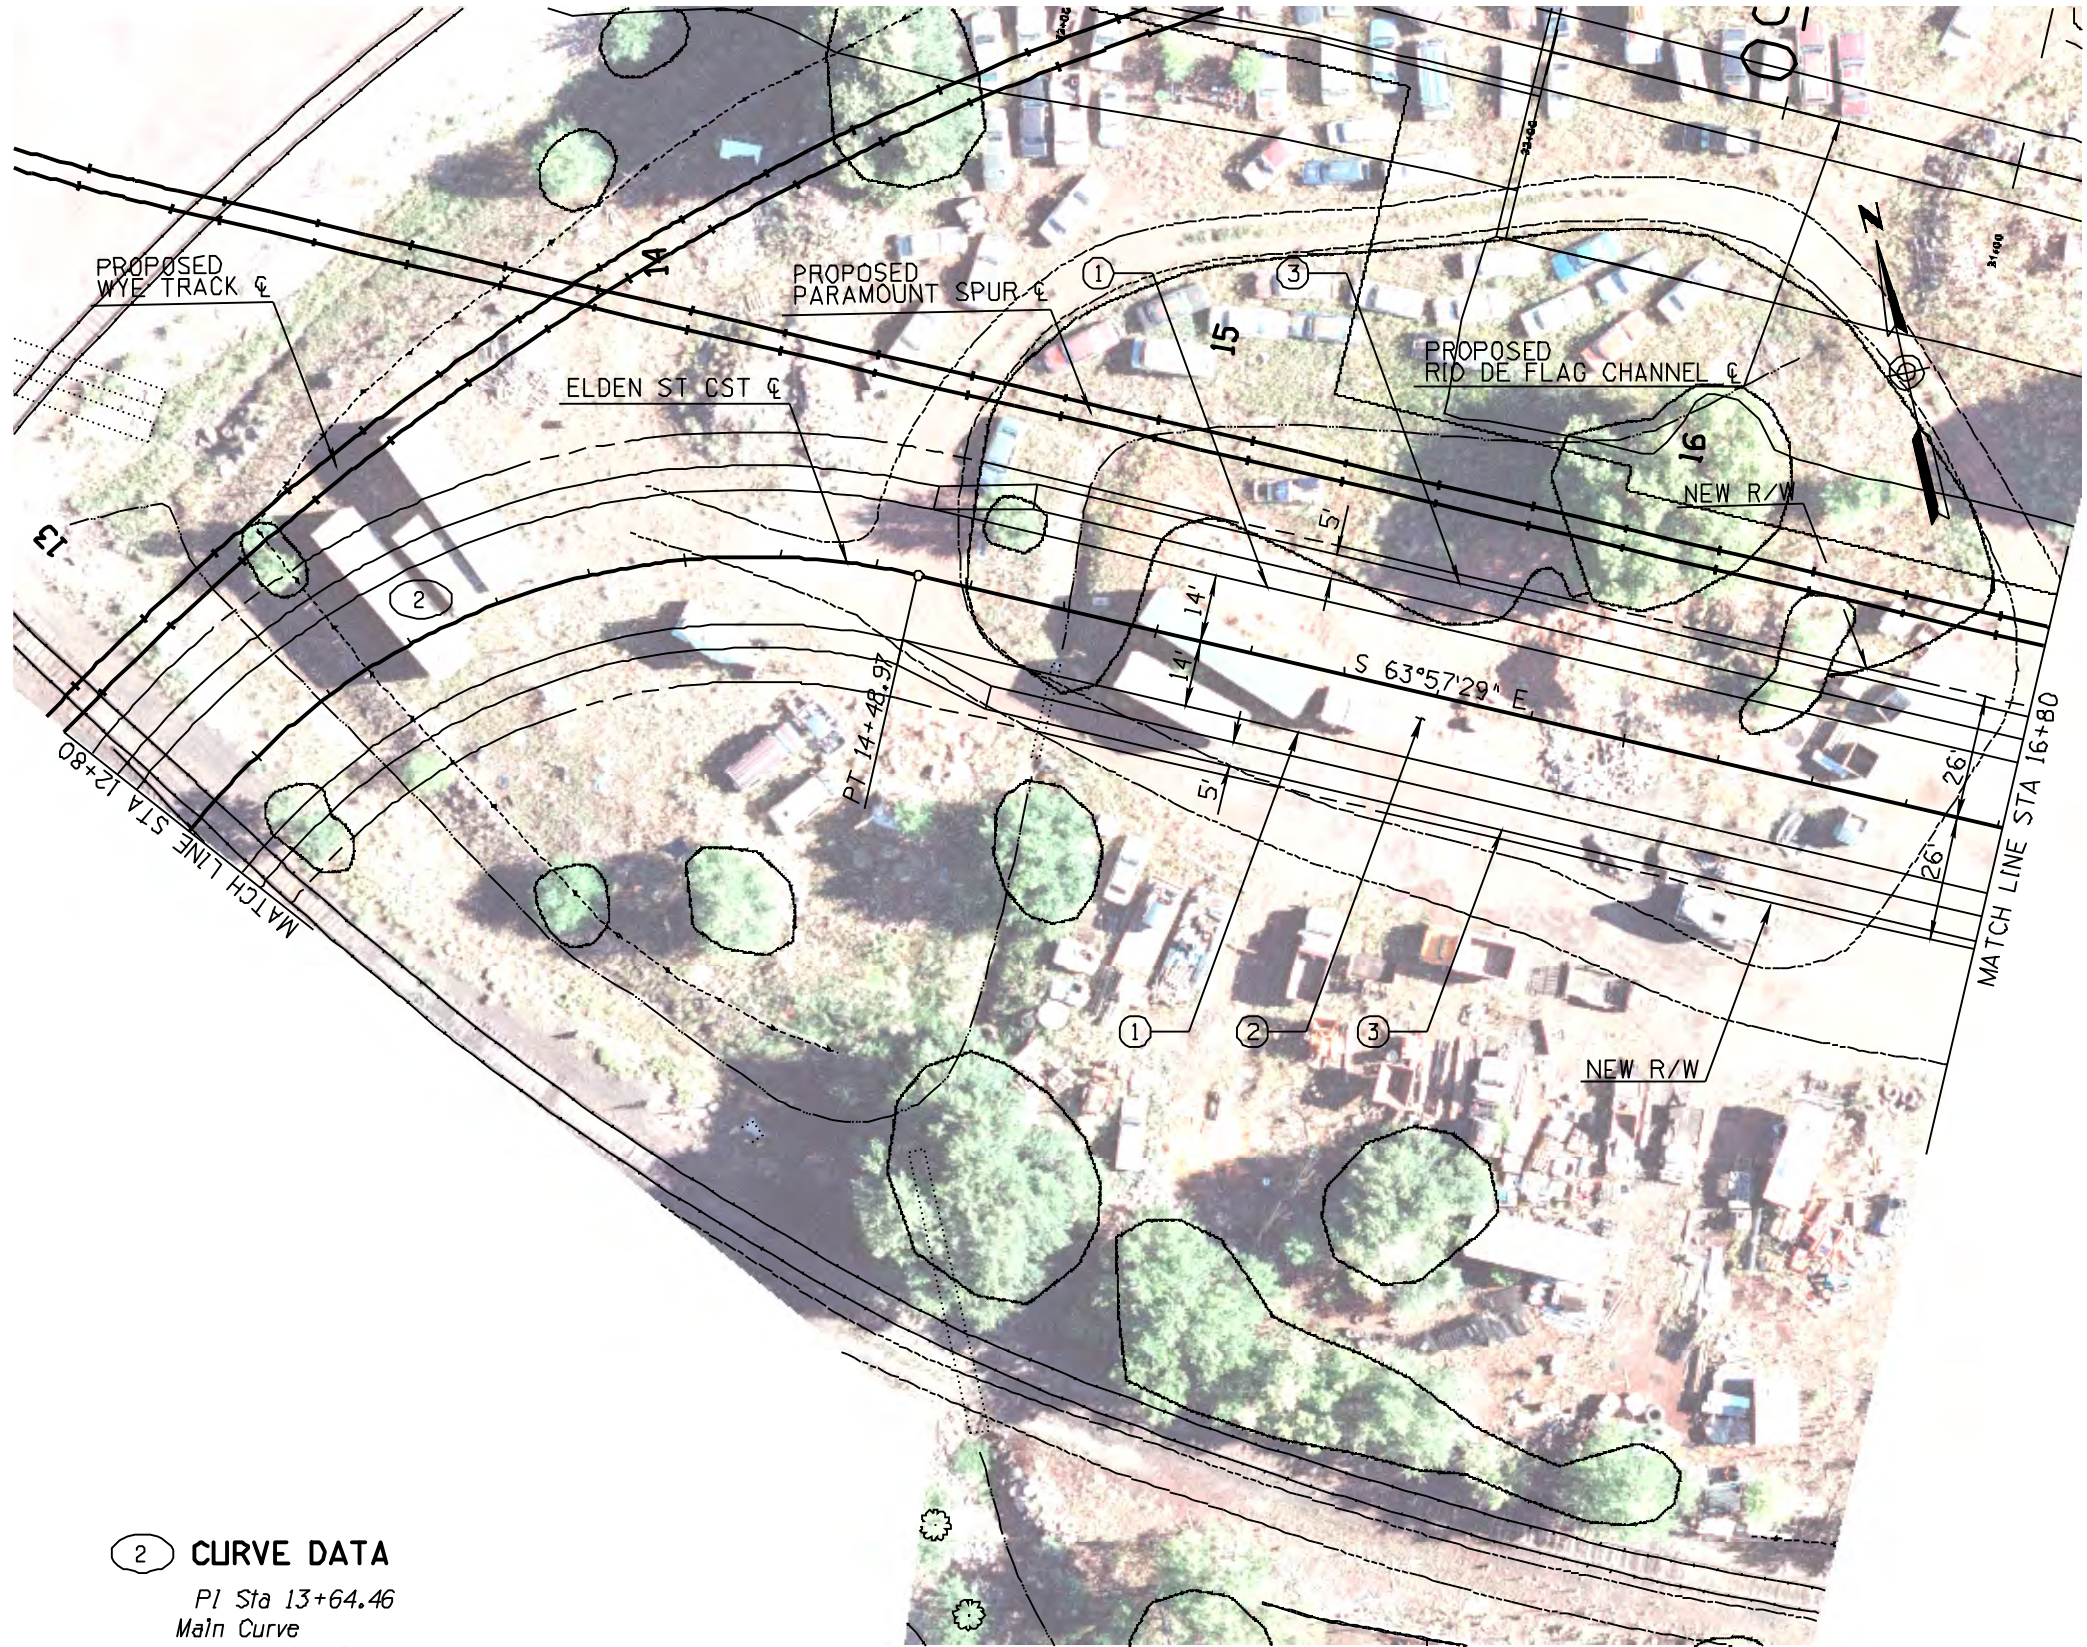

CONSTRUCTION NOTES

- ① CONSTRUCT NEW CONCRETE CURB AND GUTTER
- ② CONSTRUCT NEW PAVEMENT SECTION
- ③ CONSTRUCT NEW CONCRETE SIDEWALK

② CURVE DATA
PI Sta 13+64.46
Main Curve
 $\Delta=96^{\circ}41'21''$ Rt
R=150.00
L=253.13
T=168.62
Ext=75.68



NO	DATE	REVISION	BY	CH	APPR

LONE TREE OVERPASS STUDY


FLAGSTAFF, ARIZONA
CITY OF FLAGSTAFF
CAPITAL IMPROVEMENTS DIVISION

ELDEN STREET
PLAN SHEET
STA 12+80 TO STA 16+80

DRWN BY _CPS_ 04/10
DSGN BY _CL_ 04/10
CHKD BY _DH_ 04/10



SCALE H: _____
V: _____
OF _____ DWG NO. _____

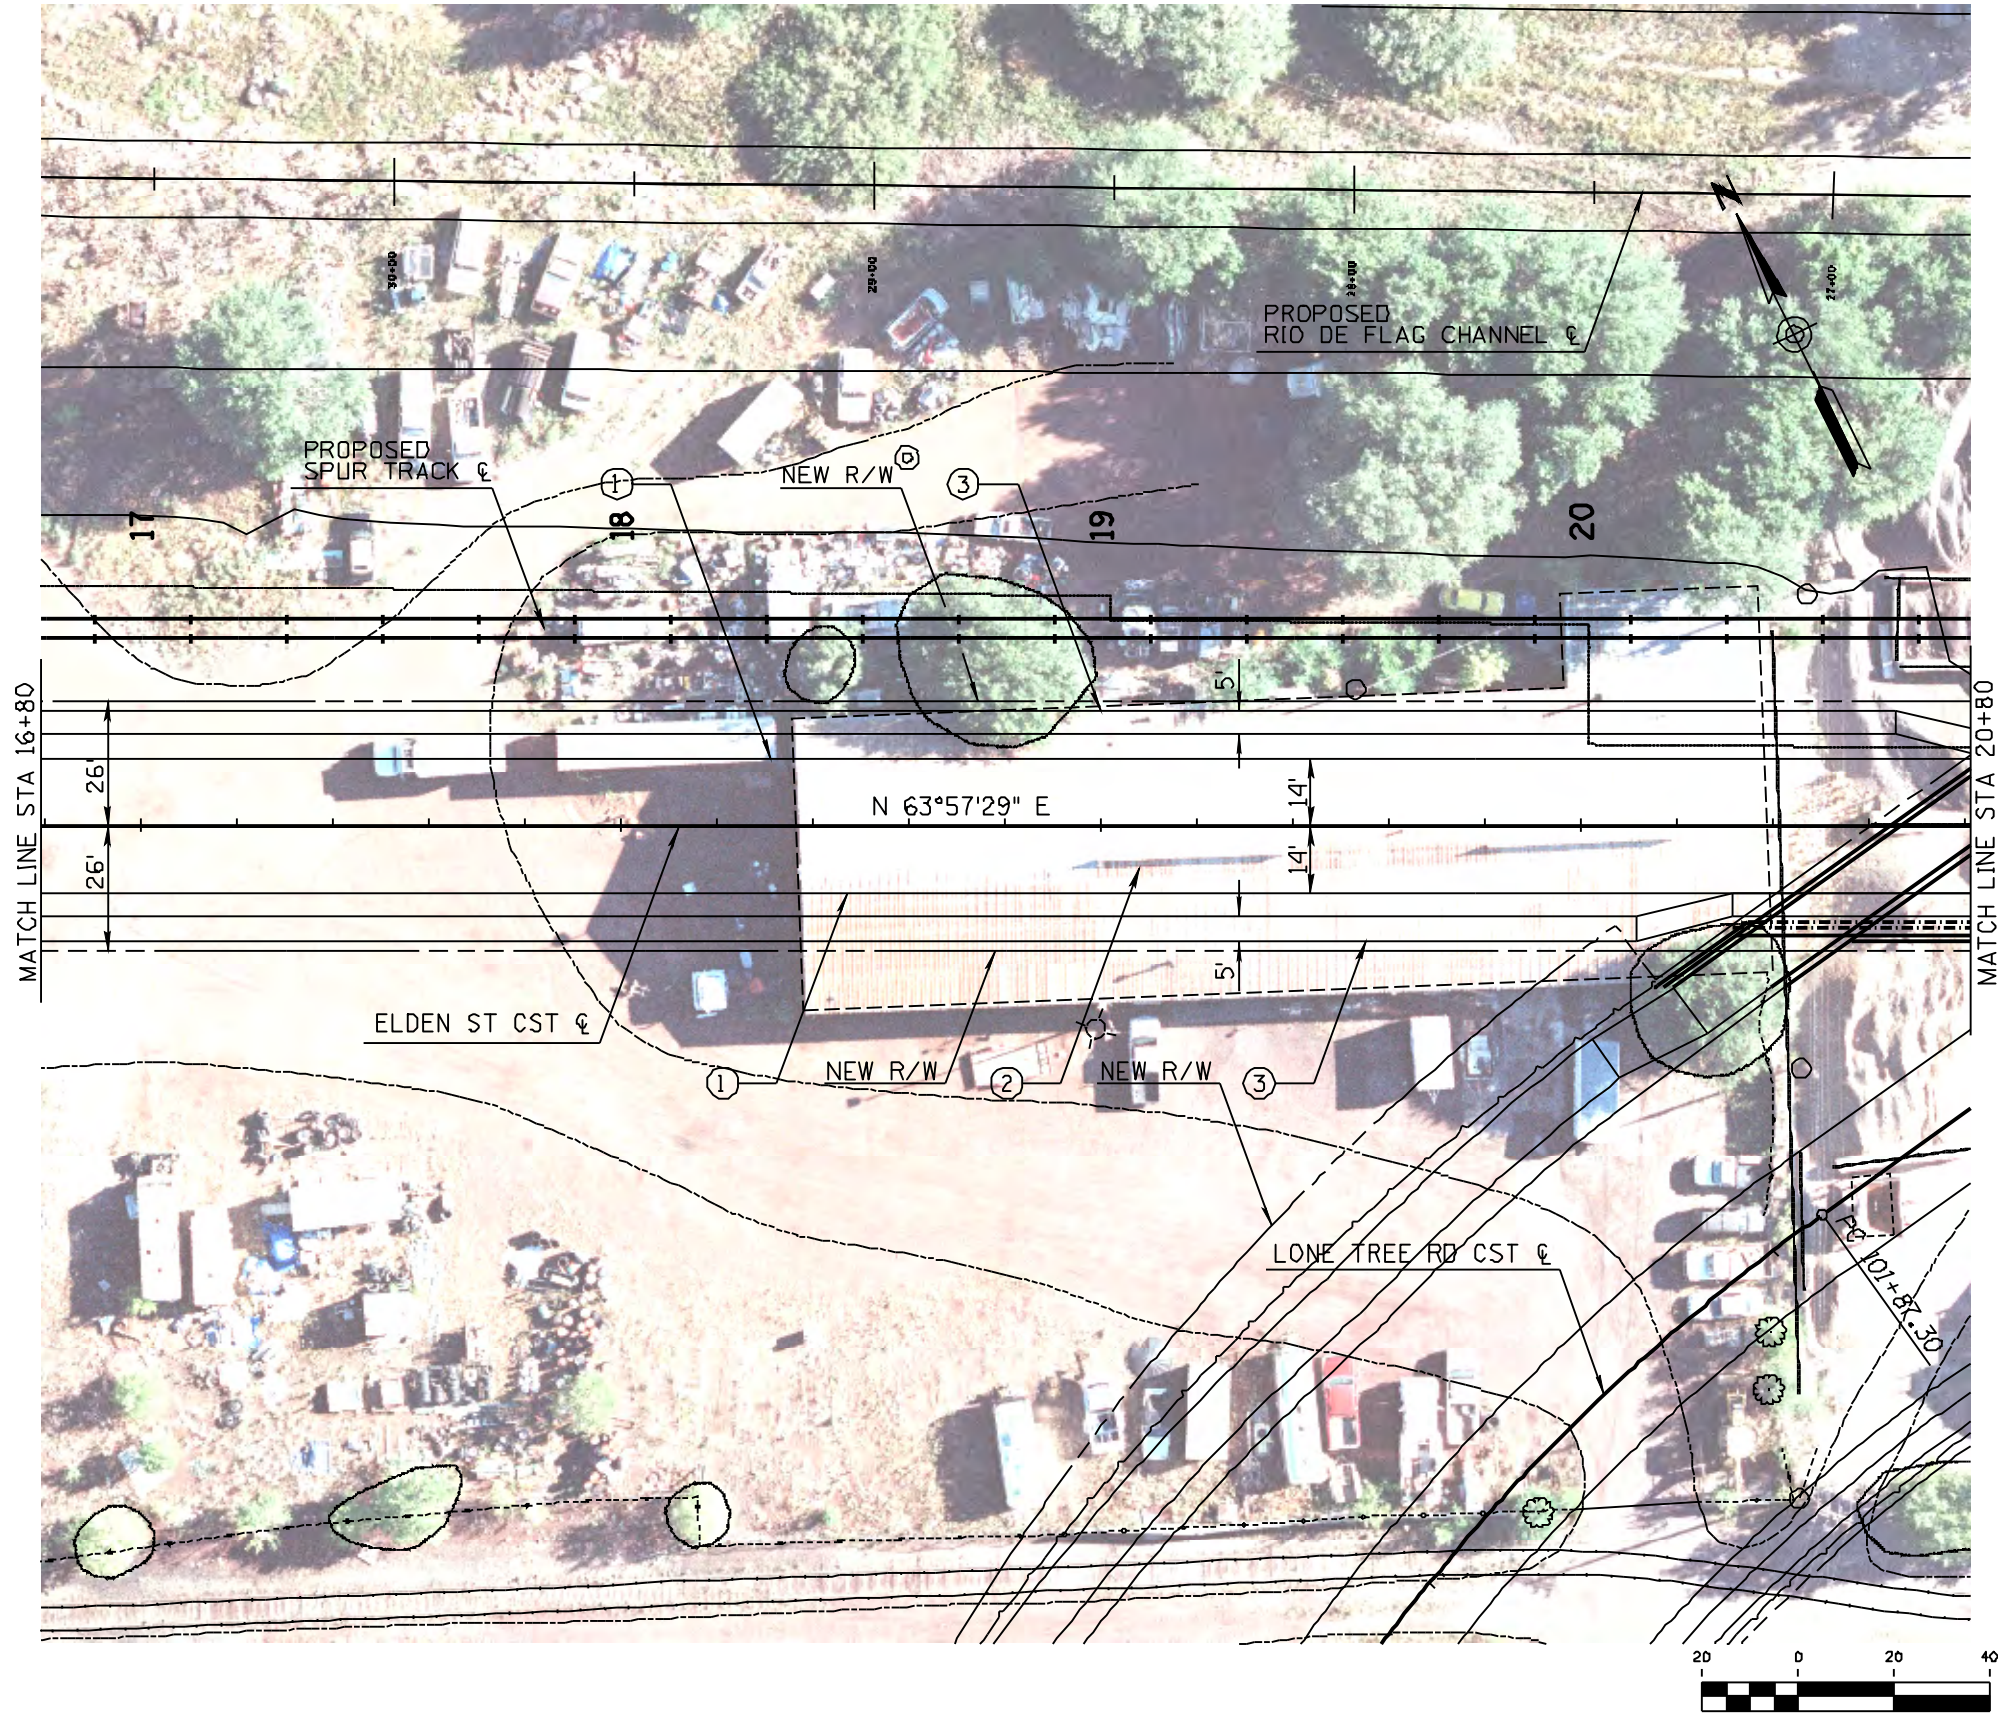

CONSTRUCTION NOTES

- ① CONSTRUCT NEW CONCRETE CURB AND GUTTER
- ② CONSTRUCT NEW PAVEMENT SECTION
- ③ CONSTRUCT NEW CONCRETE SIDEWALK

LONE TREE OVERPASS STUDY

FLAGSTAFF, ARIZONA
CITY OF FLAGSTAFF
CAPITAL IMPROVEMENTS DIVISION

ELDEN STREET
PLAN SHEET
STA 16+80 TO STA 20+80


DRWN BY CPS 04/10
DSGN BY CL 04/10
CHKD BY DH 04/10



SCALE H: 1"=40'
V: 1"=20'
OF 1 DWG NO.



NO	DATE	REVISION	BY	CH	APPR

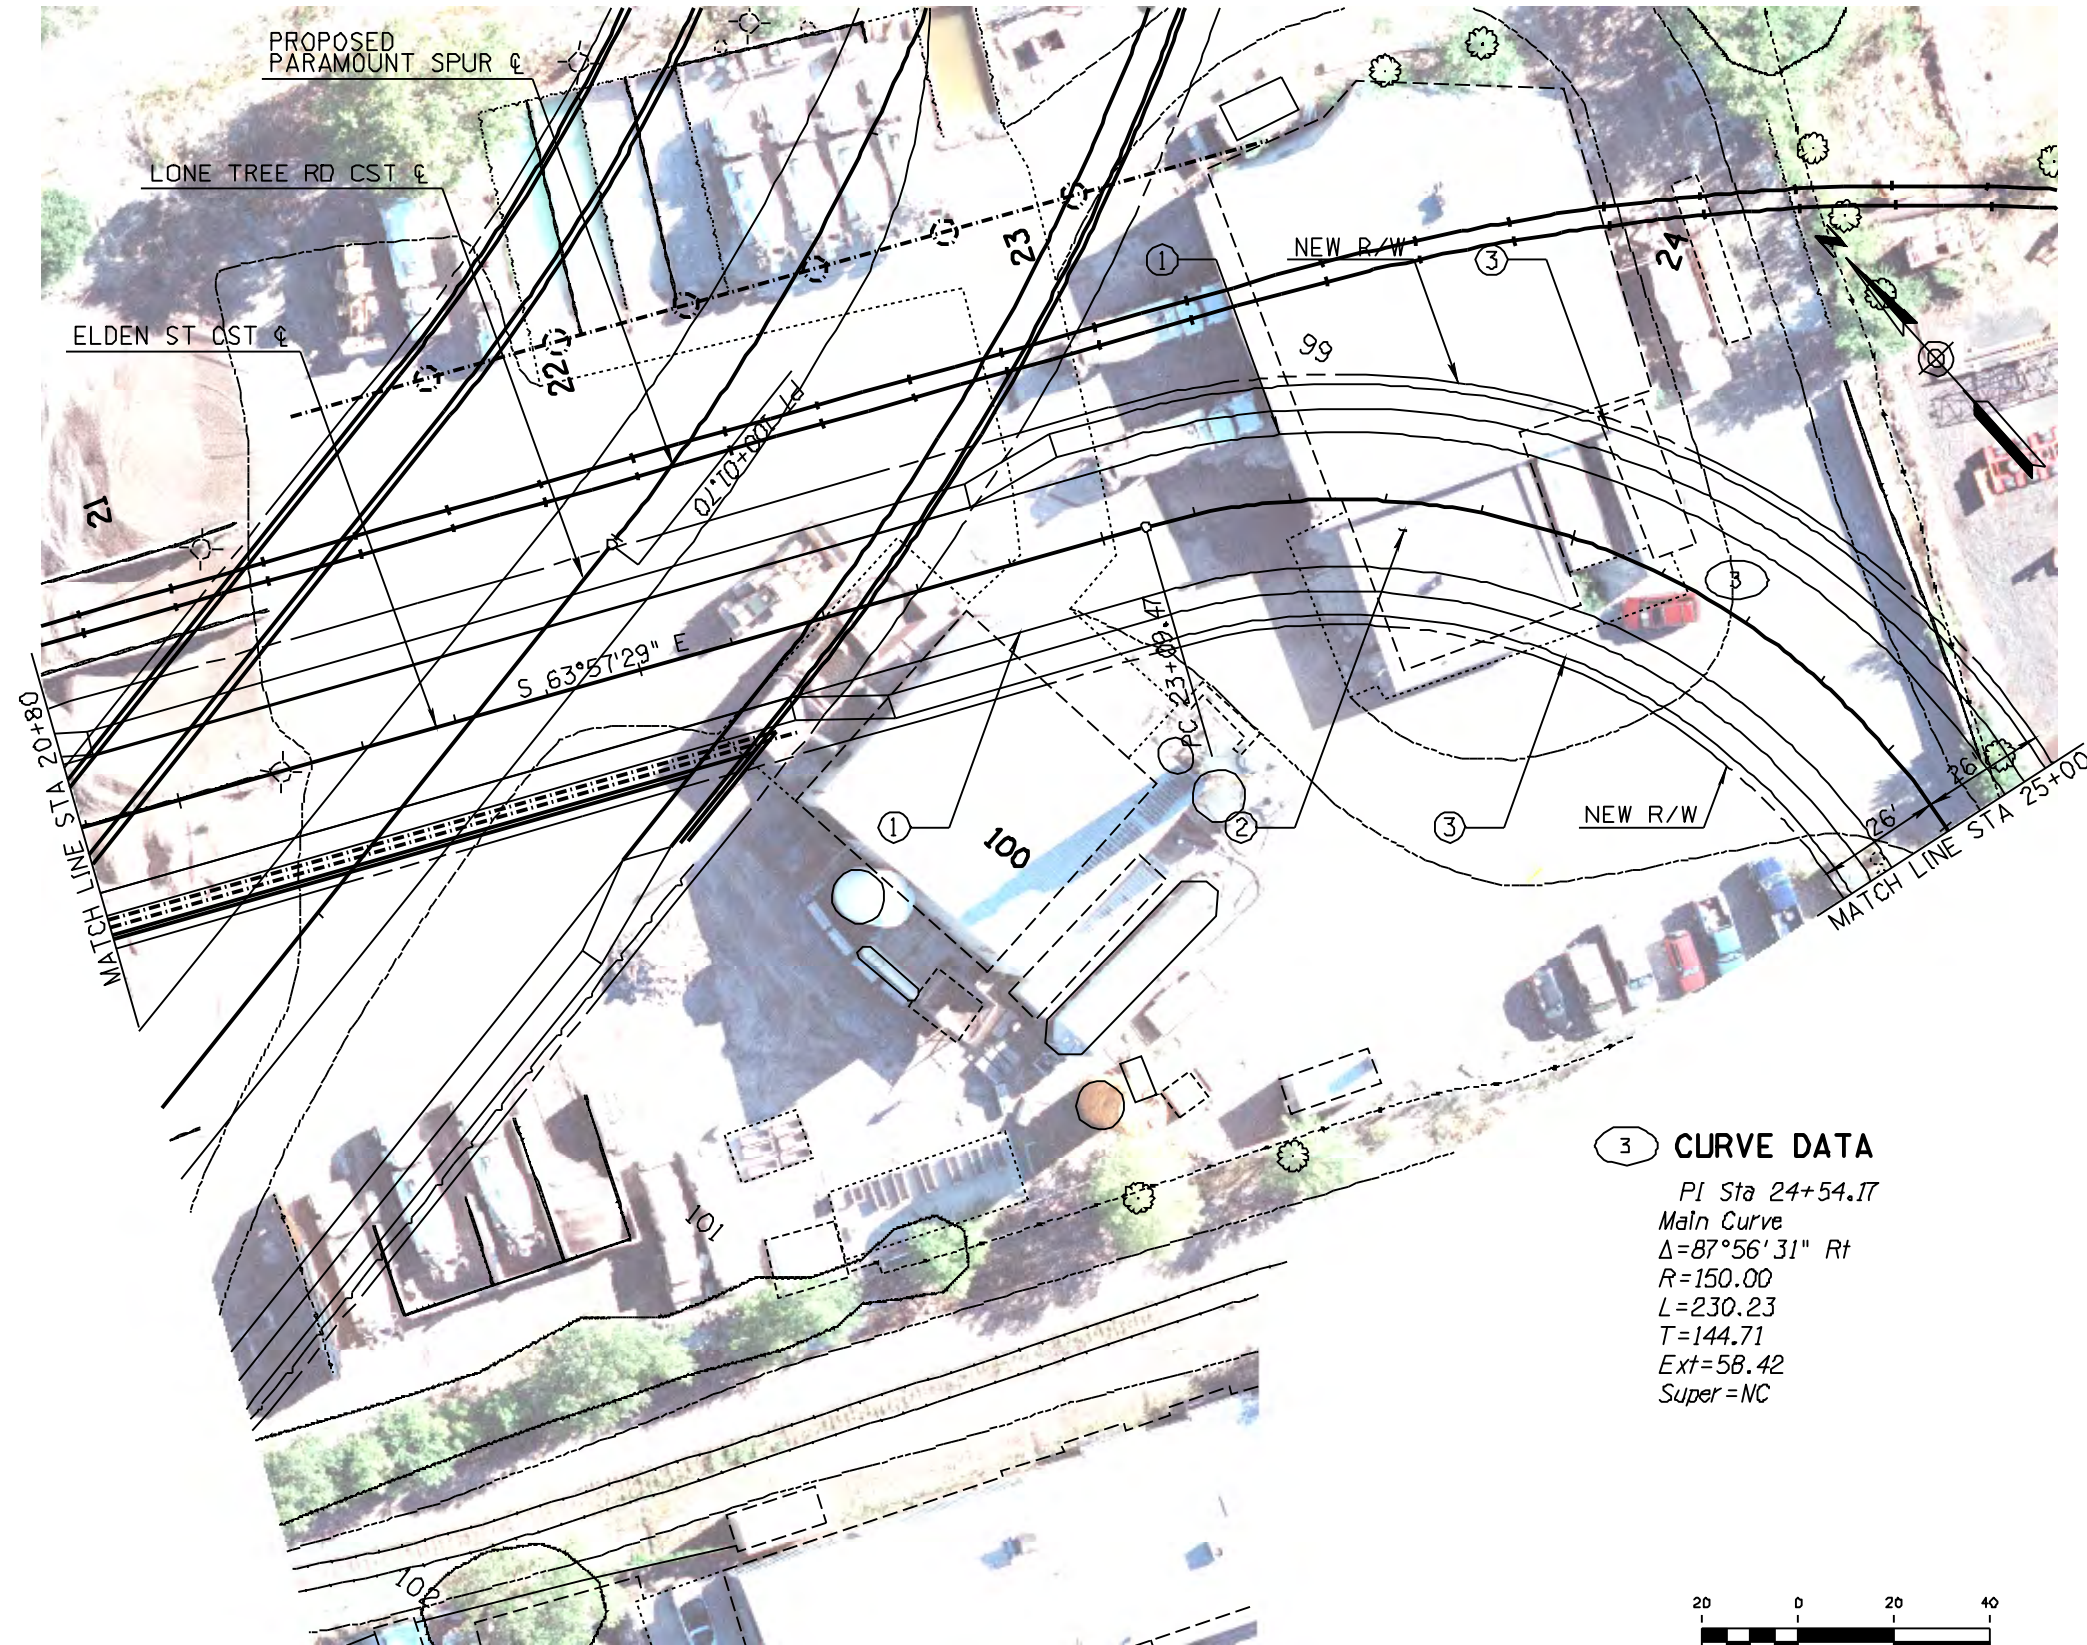

CONSTRUCTION NOTES

- ① CONSTRUCT NEW CONCRETE CURB AND GUTTER
- ② CONSTRUCT NEW PAVEMENT SECTION
- ③ CONSTRUCT NEW CONCRETE SIDEWALK

③ CURVE DATA

PI Sta 24+54.17
Main Curve
 $\Delta=87^{\circ}56'31''$ Rt
R=150.00
L=230.23
T=144.71
Ext=58.42
Super=NC

LONE TREE OVERPASS STUDY

FLAGSTAFF, ARIZONA
CITY OF FLAGSTAFF
CAPITAL IMPROVEMENTS DIVISION

ELDEN STREET
PLAN SHEET
STA 20+80 TO STA 25+00

DRWN BY _CPS_ 04/10
DSGN BY _CL_ 04/10
CHKD BY _DH_ 04/10



SCALE H: _____
V: _____
OF _____ DWG NO. _____



NO	DATE	REVISION	BY	CH	APPR

CURVE DATA

PI Sta 27+38.64
 Main Curve
 $\Delta = 11^\circ 28' 07''$ Lt
 $R = 300.00$
 $L = 60.05$
 $T = 30.13$
 $Ext = 1.51$
 Super = NC

NEW R/W

LUMBER ST / ELDEN ST CST C

26

27

- ① CONSTRUCT NEW CONCRETE CURB AND GUTTER
- ② CONSTRUCT NEW PAVEMENT SECTION
- ③ CONSTRUCT NEW CONCRETE SIDEWALK
- ④ CONSTRUCT NEW CONCRETE SIDEWALK RAMP

☐ M MATCH EXISTING

☐ S SAWCUT

FLAGSTAFF, ARIZONA
CITY OF FLAGSTAFF
CAPITAL IMPROVEMENTS DIVISION


LUMBER ST / ELDEN ST
PLAN SHEET
STA 25+00 TO STA 28+33.53

DRWN BY	CPG	04/10
DSGN BY	CL	04/10
CHKD BY	DH	04/10



SCALE H: _____	
V: _____	
____ OF ____	DWG NO.

DATE- LOCATION- REVISIONS- FINISHED PLANS- SURVEY NO. DATE- LOCATION- REVISIONS- FINISHED PLANS- SURVEY NO.

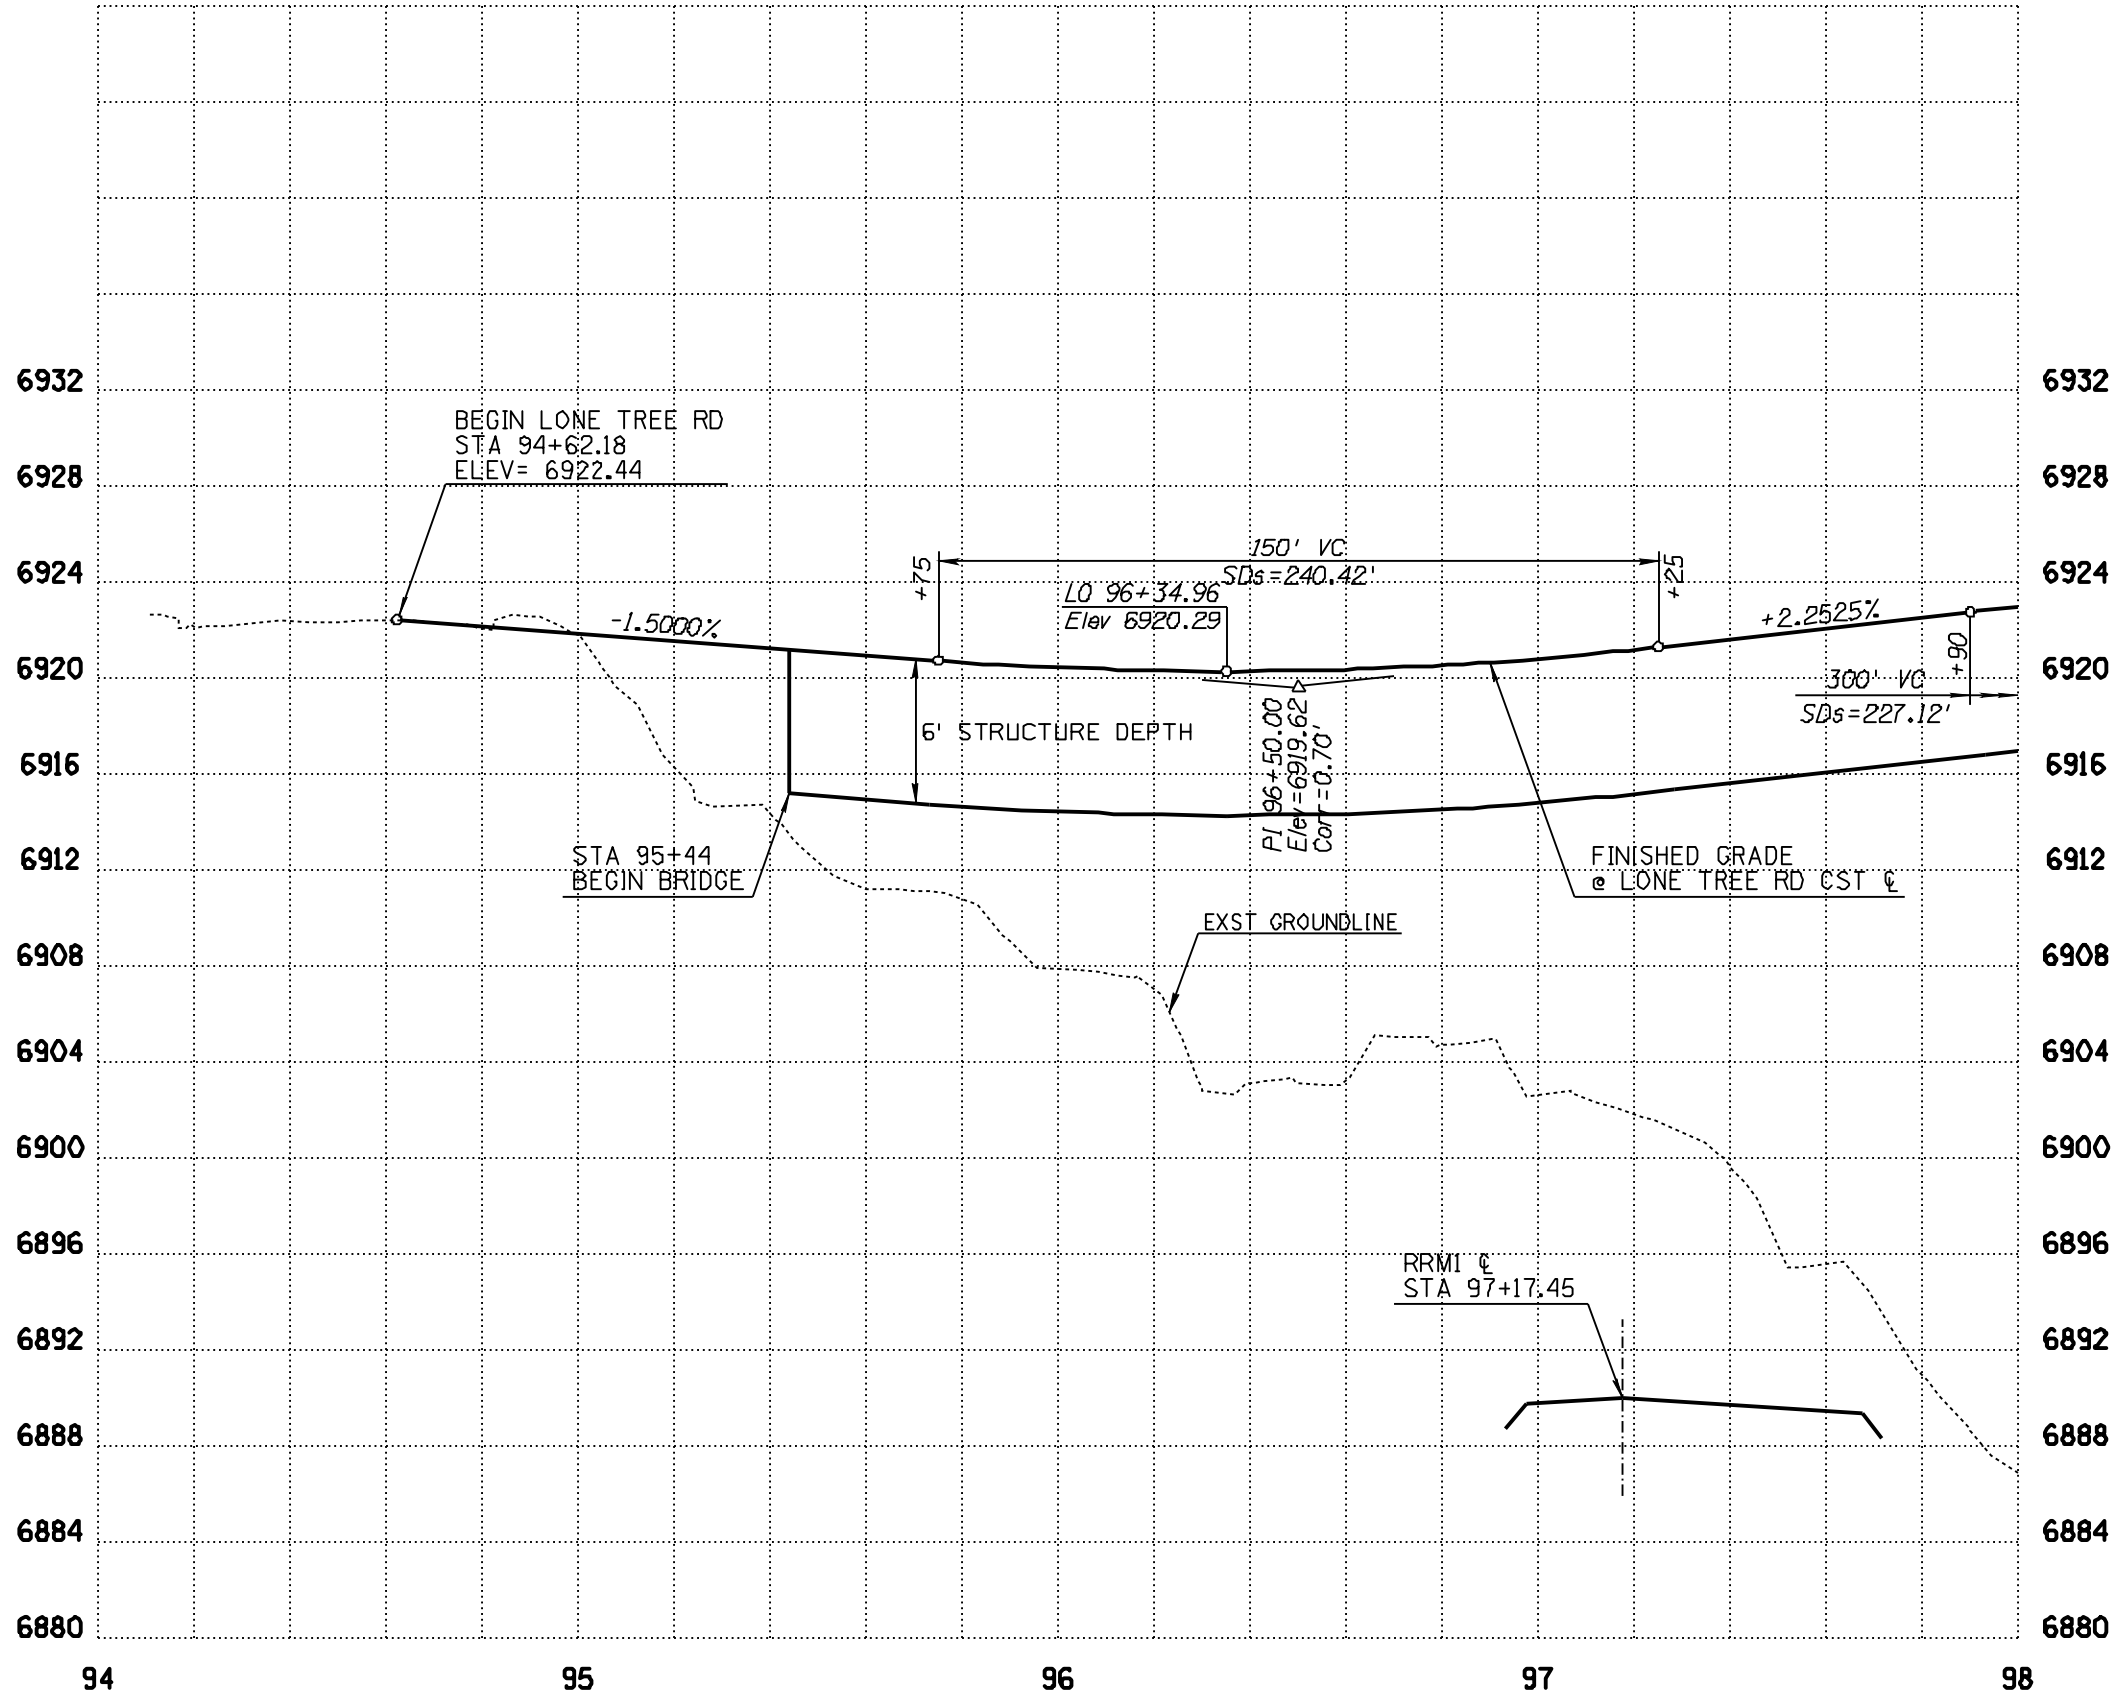

LONE TREE OVERPASS STUDY

FLAGSTAFF, ARIZONA
CITY OF FLAGSTAFF
CAPITAL IMPROVEMENTS DIVISION

LONE TREE ROAD
PROFILE SHEET
STA 94+62.18 TO STA 98+00


DRWN BY _CPS_ 04/10
DSGN BY _CL_ 04/10
CHKD BY _DH_ 04/10



SCALE H: 1" = 20'
V: 1" = 4'
OF DWG NO.



NO	DATE	REVISION	BY	CH	APPR

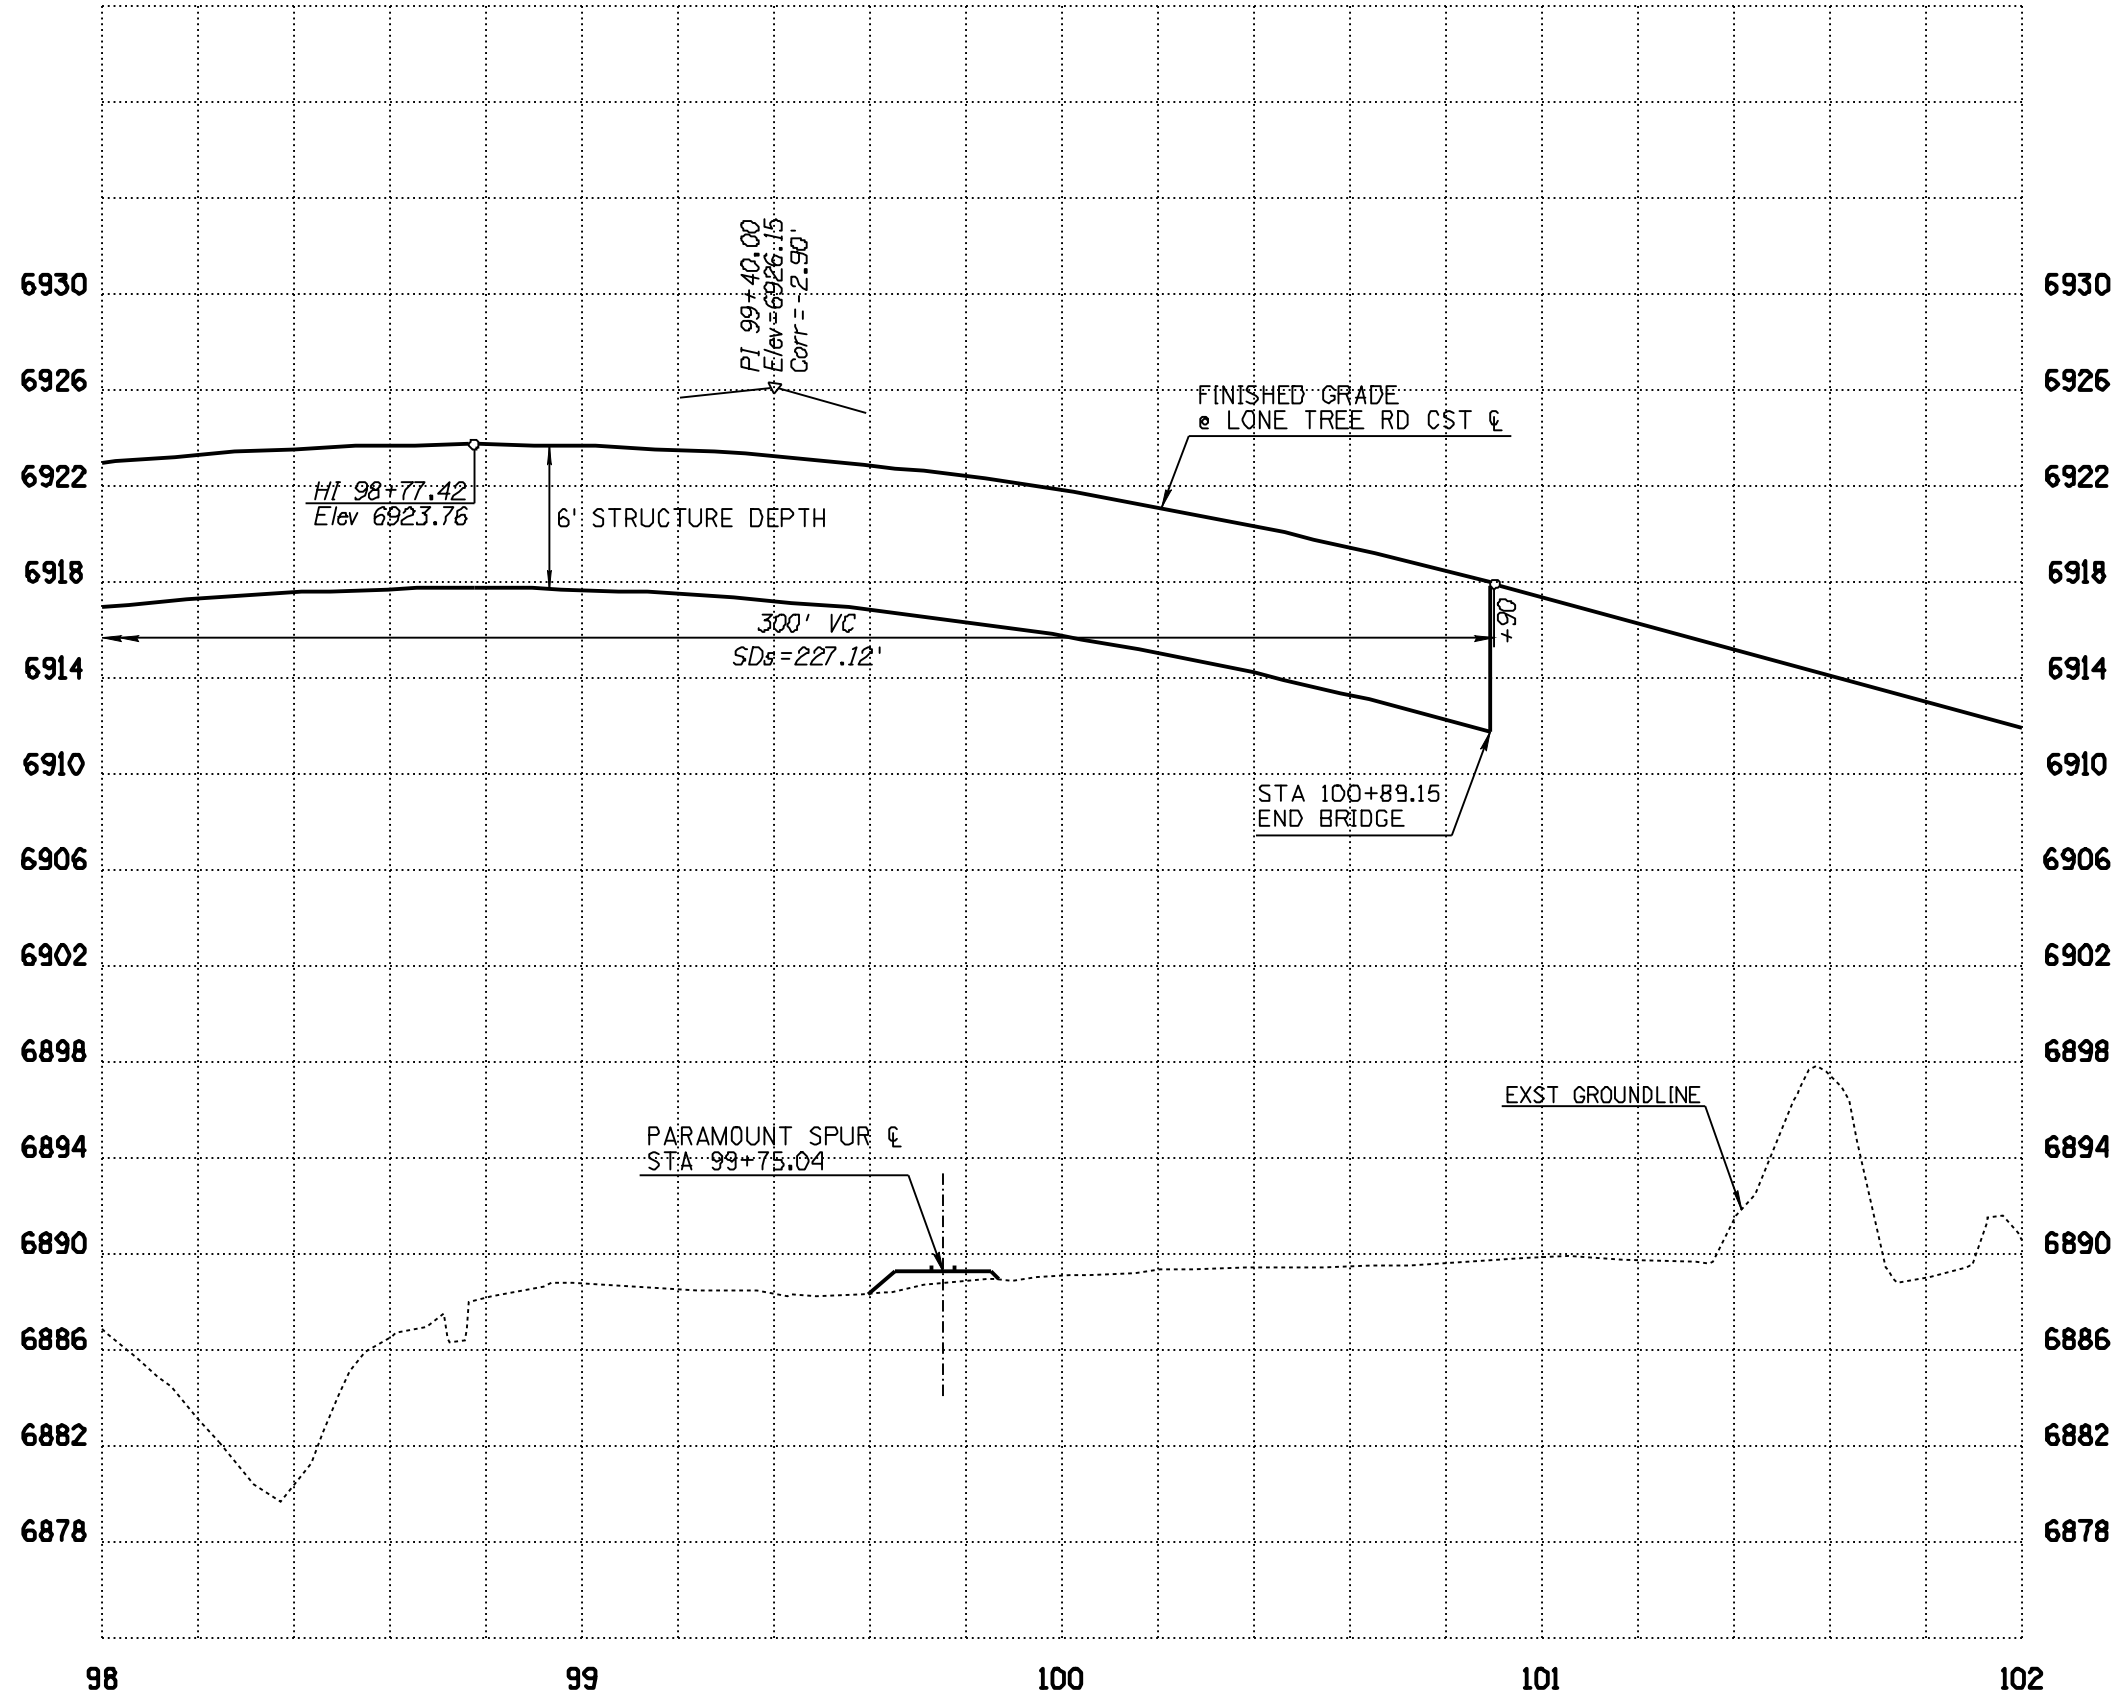

LONE TREE OVERPASS STUDY

FLAGSTAFF, ARIZONA

CITY OF FLAGSTAFF
CAPITAL IMPROVEMENTS DIVISION

LONE TREE ROAD
PROFILE SHEET
STA 98+00 TO STA 102+00


DRWN BY: CPG 04/10
DSGN BY: CL 04/10
CHKD BY: DH 04/10



SCALE H: 1" = 20'
V: 1" = 4'
OF DWG NO.



NO	DATE	REVISION	BY	CH	APPR

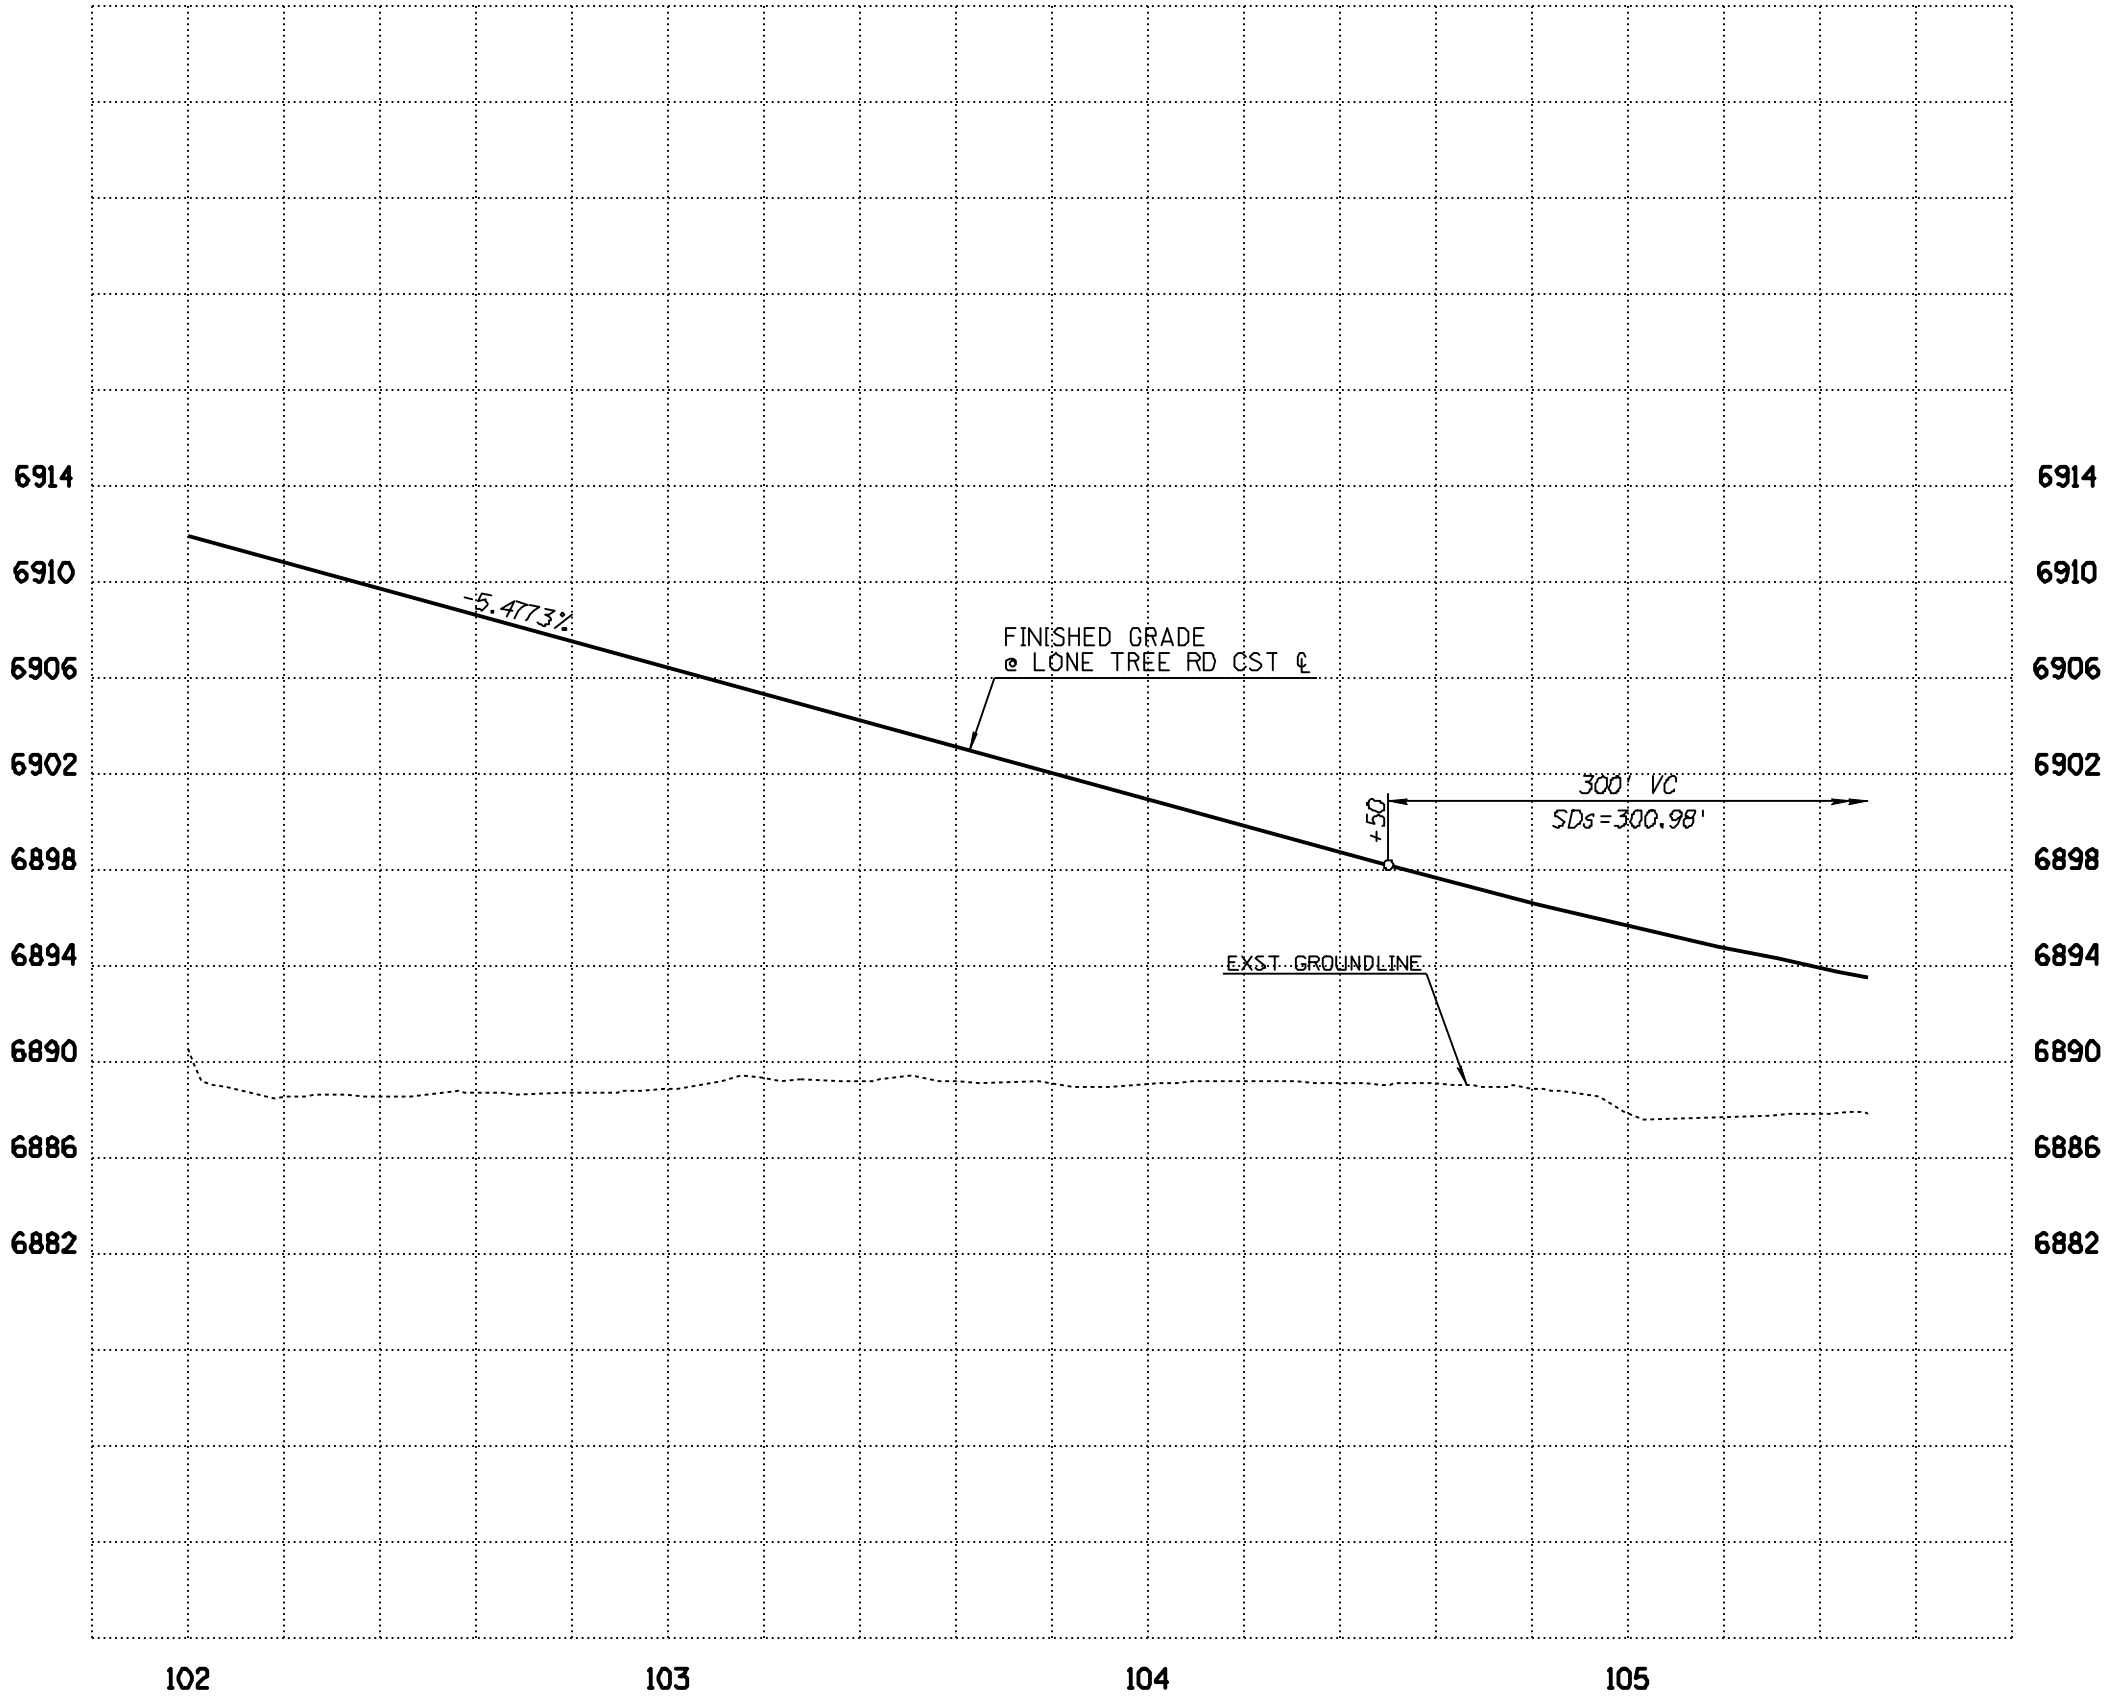

LONE TREE OVERPASS STUDY

FLAGSTAFF, ARIZONA

CITY OF FLAGSTAFF
CAPITAL IMPROVEMENTS DIVISION

LONE TREE ROAD
PROFILE SHEET
STA 102+00 TO STA 105+50

DRWN BY: CPG 04/10
DSGN BY: CL 04/10
CHKD BY: DH 04/10




SCALE: H: 1" = 20'
V: 1" = 4'
OF DWG NO.



NO	DATE	REVISION	BY	CH	APPR

DATE- LOCATION- REVISIONS- FINISHED PLANS- SURVEY NO. DATE- LOCATION- REVISIONS- FINISHED PLANS- SURVEY NO.

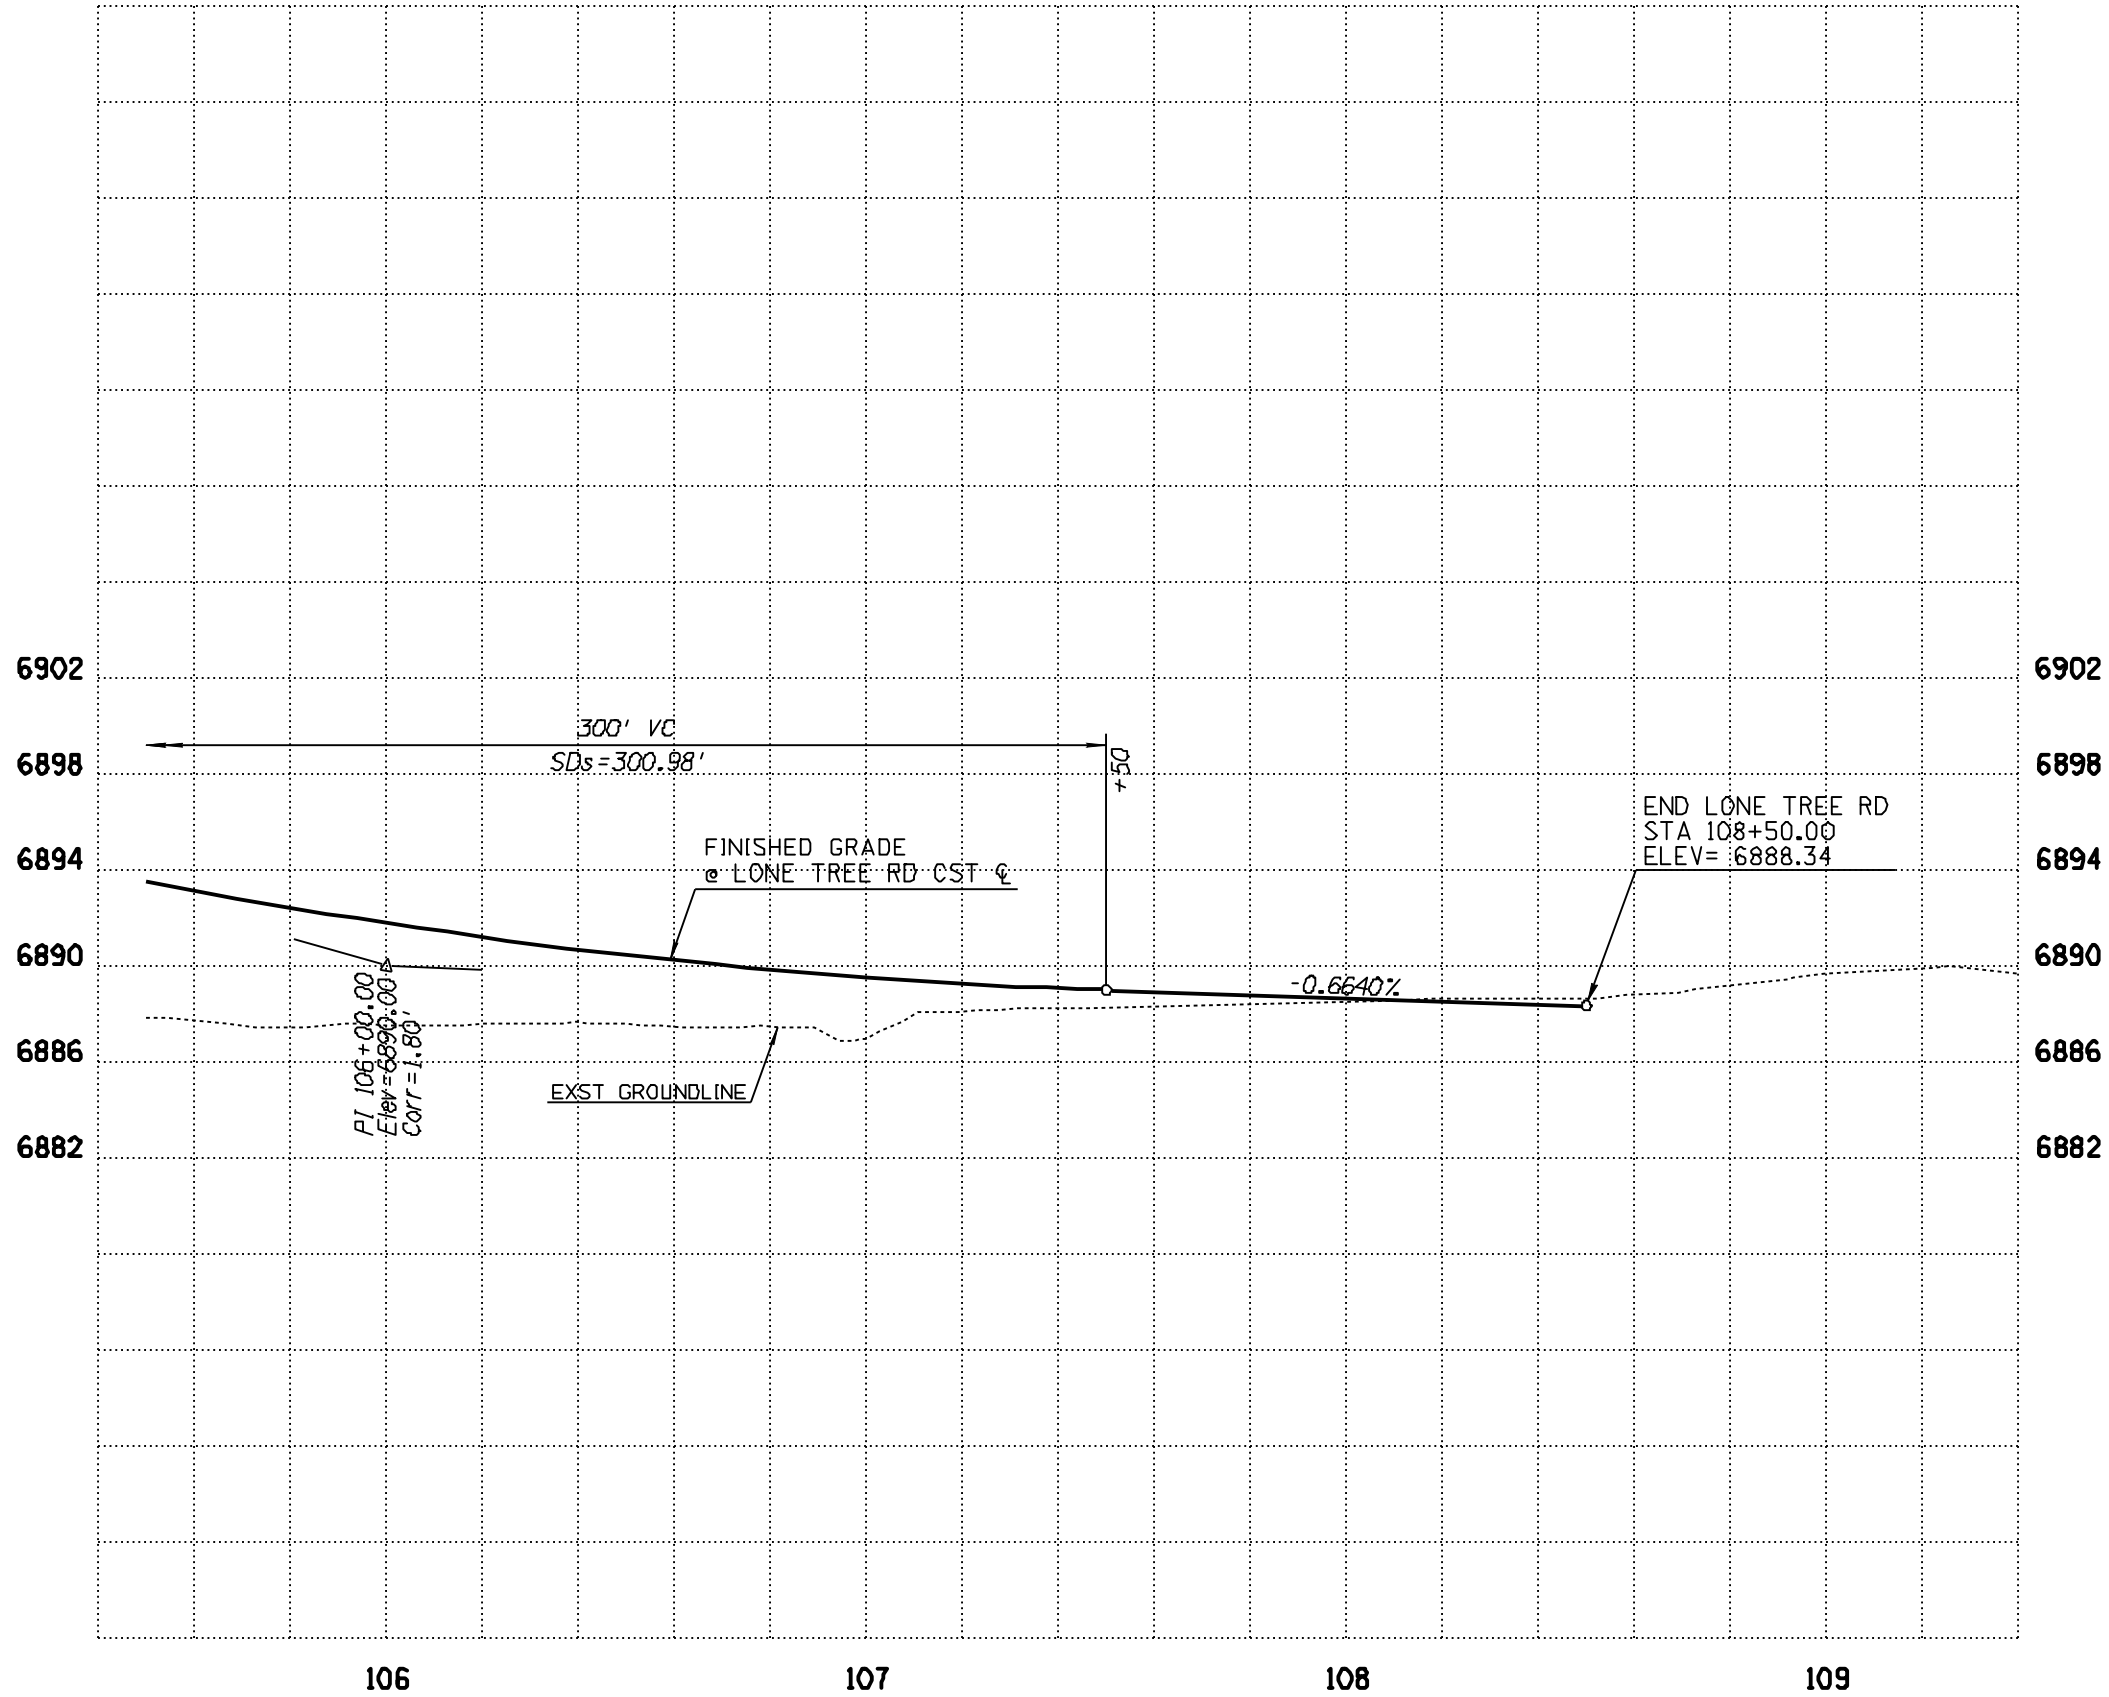

LONE TREE OVERPASS STUDY

FLAGSTAFF, ARIZONA
CITY OF FLAGSTAFF
CAPITAL IMPROVEMENTS DIVISION

LONE TREE ROAD
PROFILE SHEET
STA 105+50 TO END

DRWN BY: CPG 04/10
DSGN BY: CL 04/10
CHKD BY: DH 04/10




SCALE: H: 1" = 20'
V: 1" = 4'
OF DWG NO.



NO	DATE	REVISION	BY	CH	APPR

DATE- LOCATION- REVISIONS- FINISHED PLANS- SURVEY NO. DATE- LOCATION- REVISIONS- FINISHED PLANS- SURVEY NO.

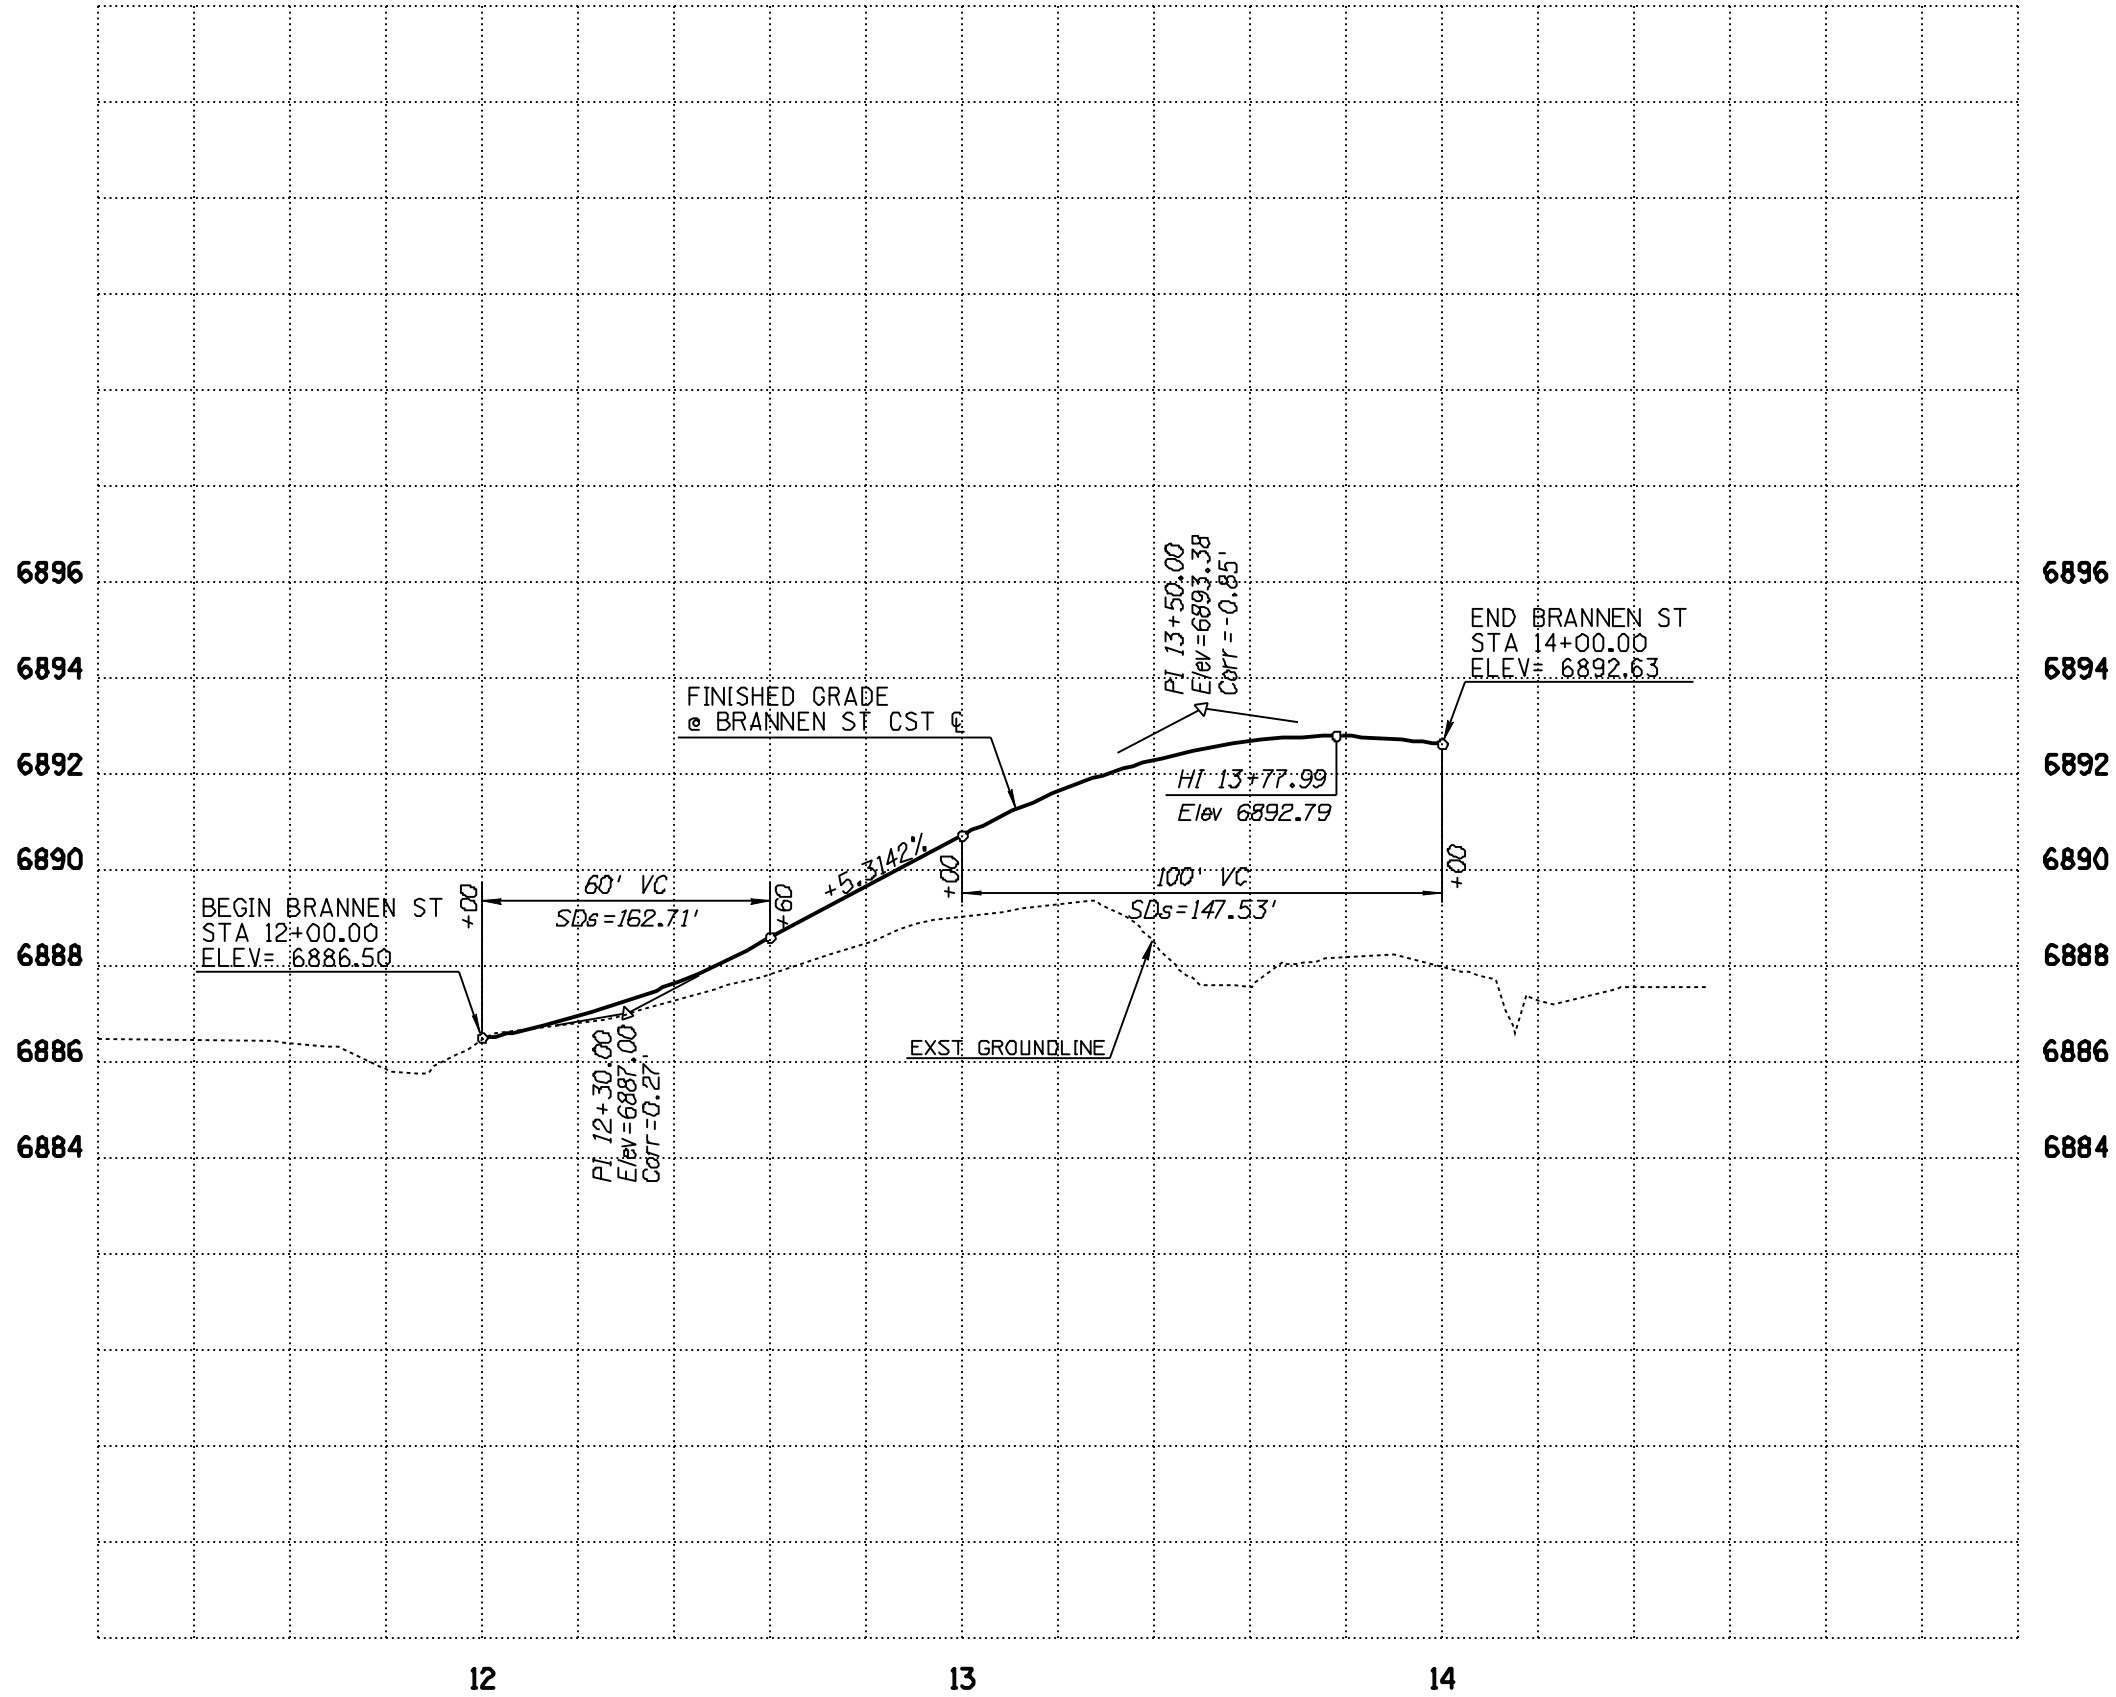

LONE TREE OVERPASS STUDY

FLAGSTAFF, ARIZONA
CITY OF FLAGSTAFF
CAPITAL IMPROVEMENTS DIVISION

BRANNEN STREET
PROFILE SHEET
STA 12+00 TO STA 14+00


DRWN BY _CPS_ 04/10
DSGN BY _CL_ 04/10
CHKD BY _DH_ 04/10



SCALE H: 1" = 20'
V: 1" = 2'
OF DWG NO.



NO	DATE	REVISION	BY	CH	APPR

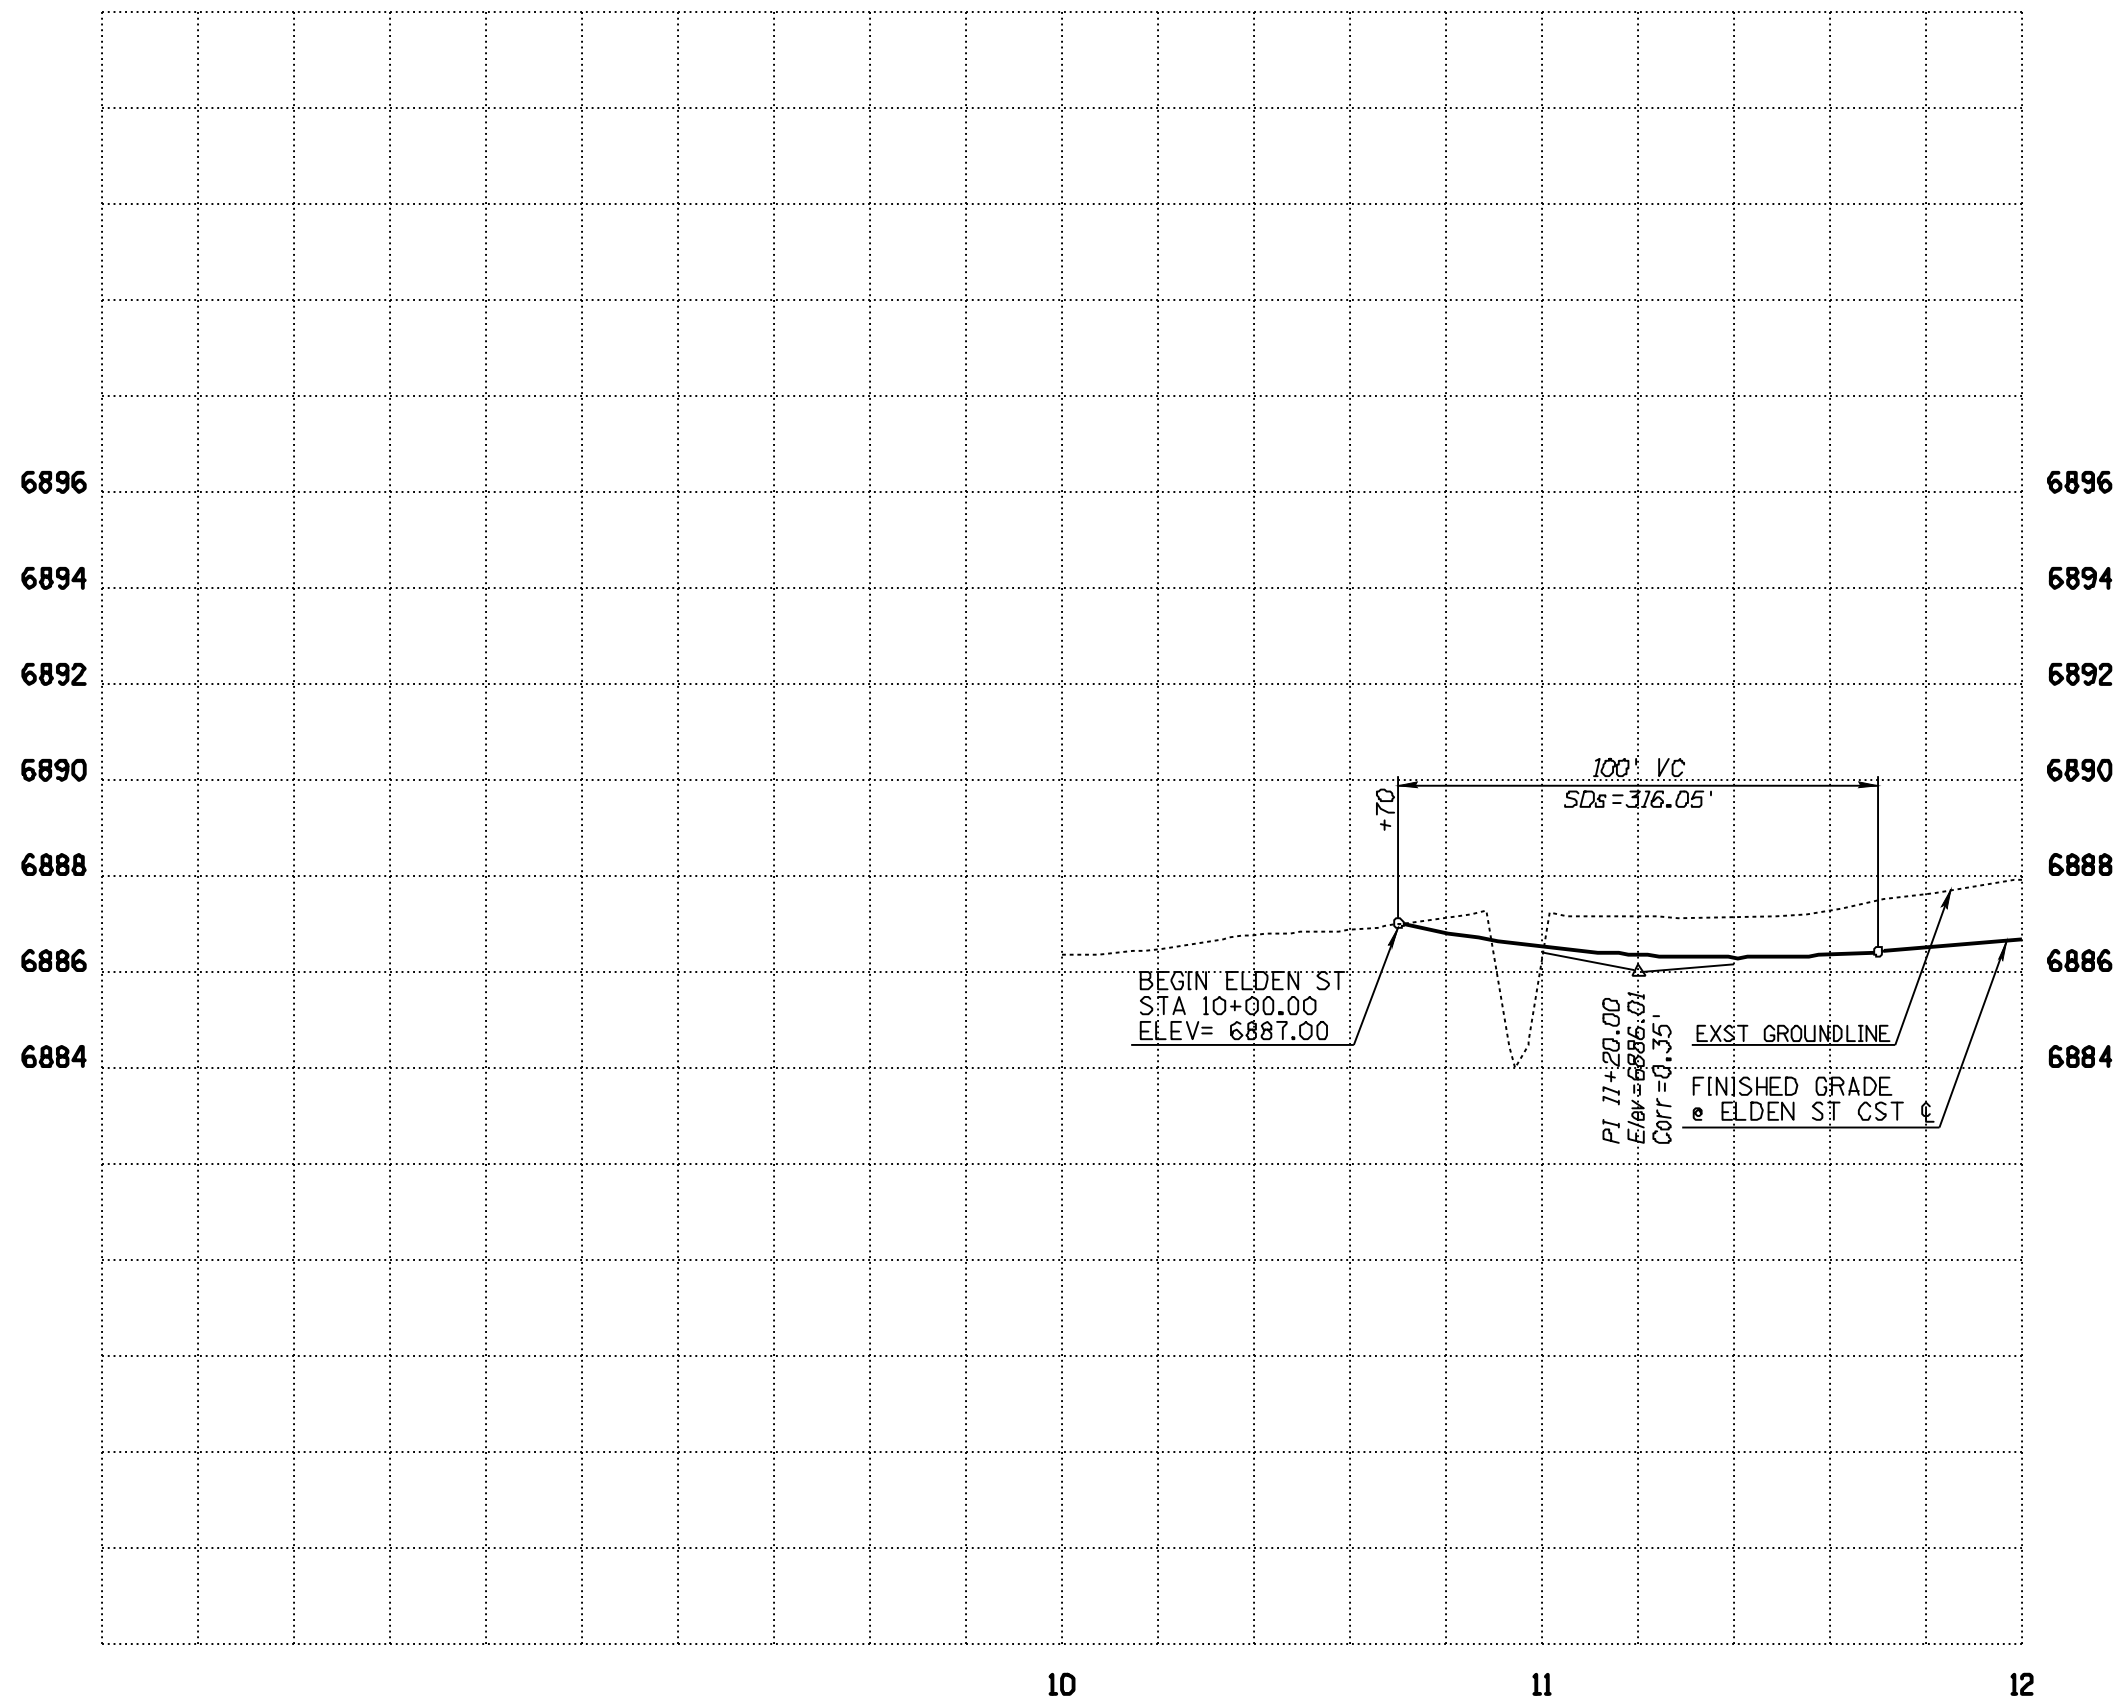

LONE TREE OVERPASS STUDY

FLAGSTAFF, ARIZONA

CITY OF FLAGSTAFF
CAPITAL IMPROVEMENTS DIVISION

ELDEN STREET
PROFILE SHEET
STA 10+00 TO STA 12+00

DRWN BY	CPG	04/10
DSGN BY	CL	04/10
CHKD BY	DH	04/10




SCALE H: $1'' = 20'$ V: $1'' = 2'$	_____ _____ _____
_____ OF _____	DWG NO. _____



NO	DATE	REVISION	BY	CH	APP

DATE- LOCATION- REVISIONS- FINISHED PLANS- SURVEY NO. DATE- LOCATION- REVISIONS- FINISHED PLANS- SURVEY NO.

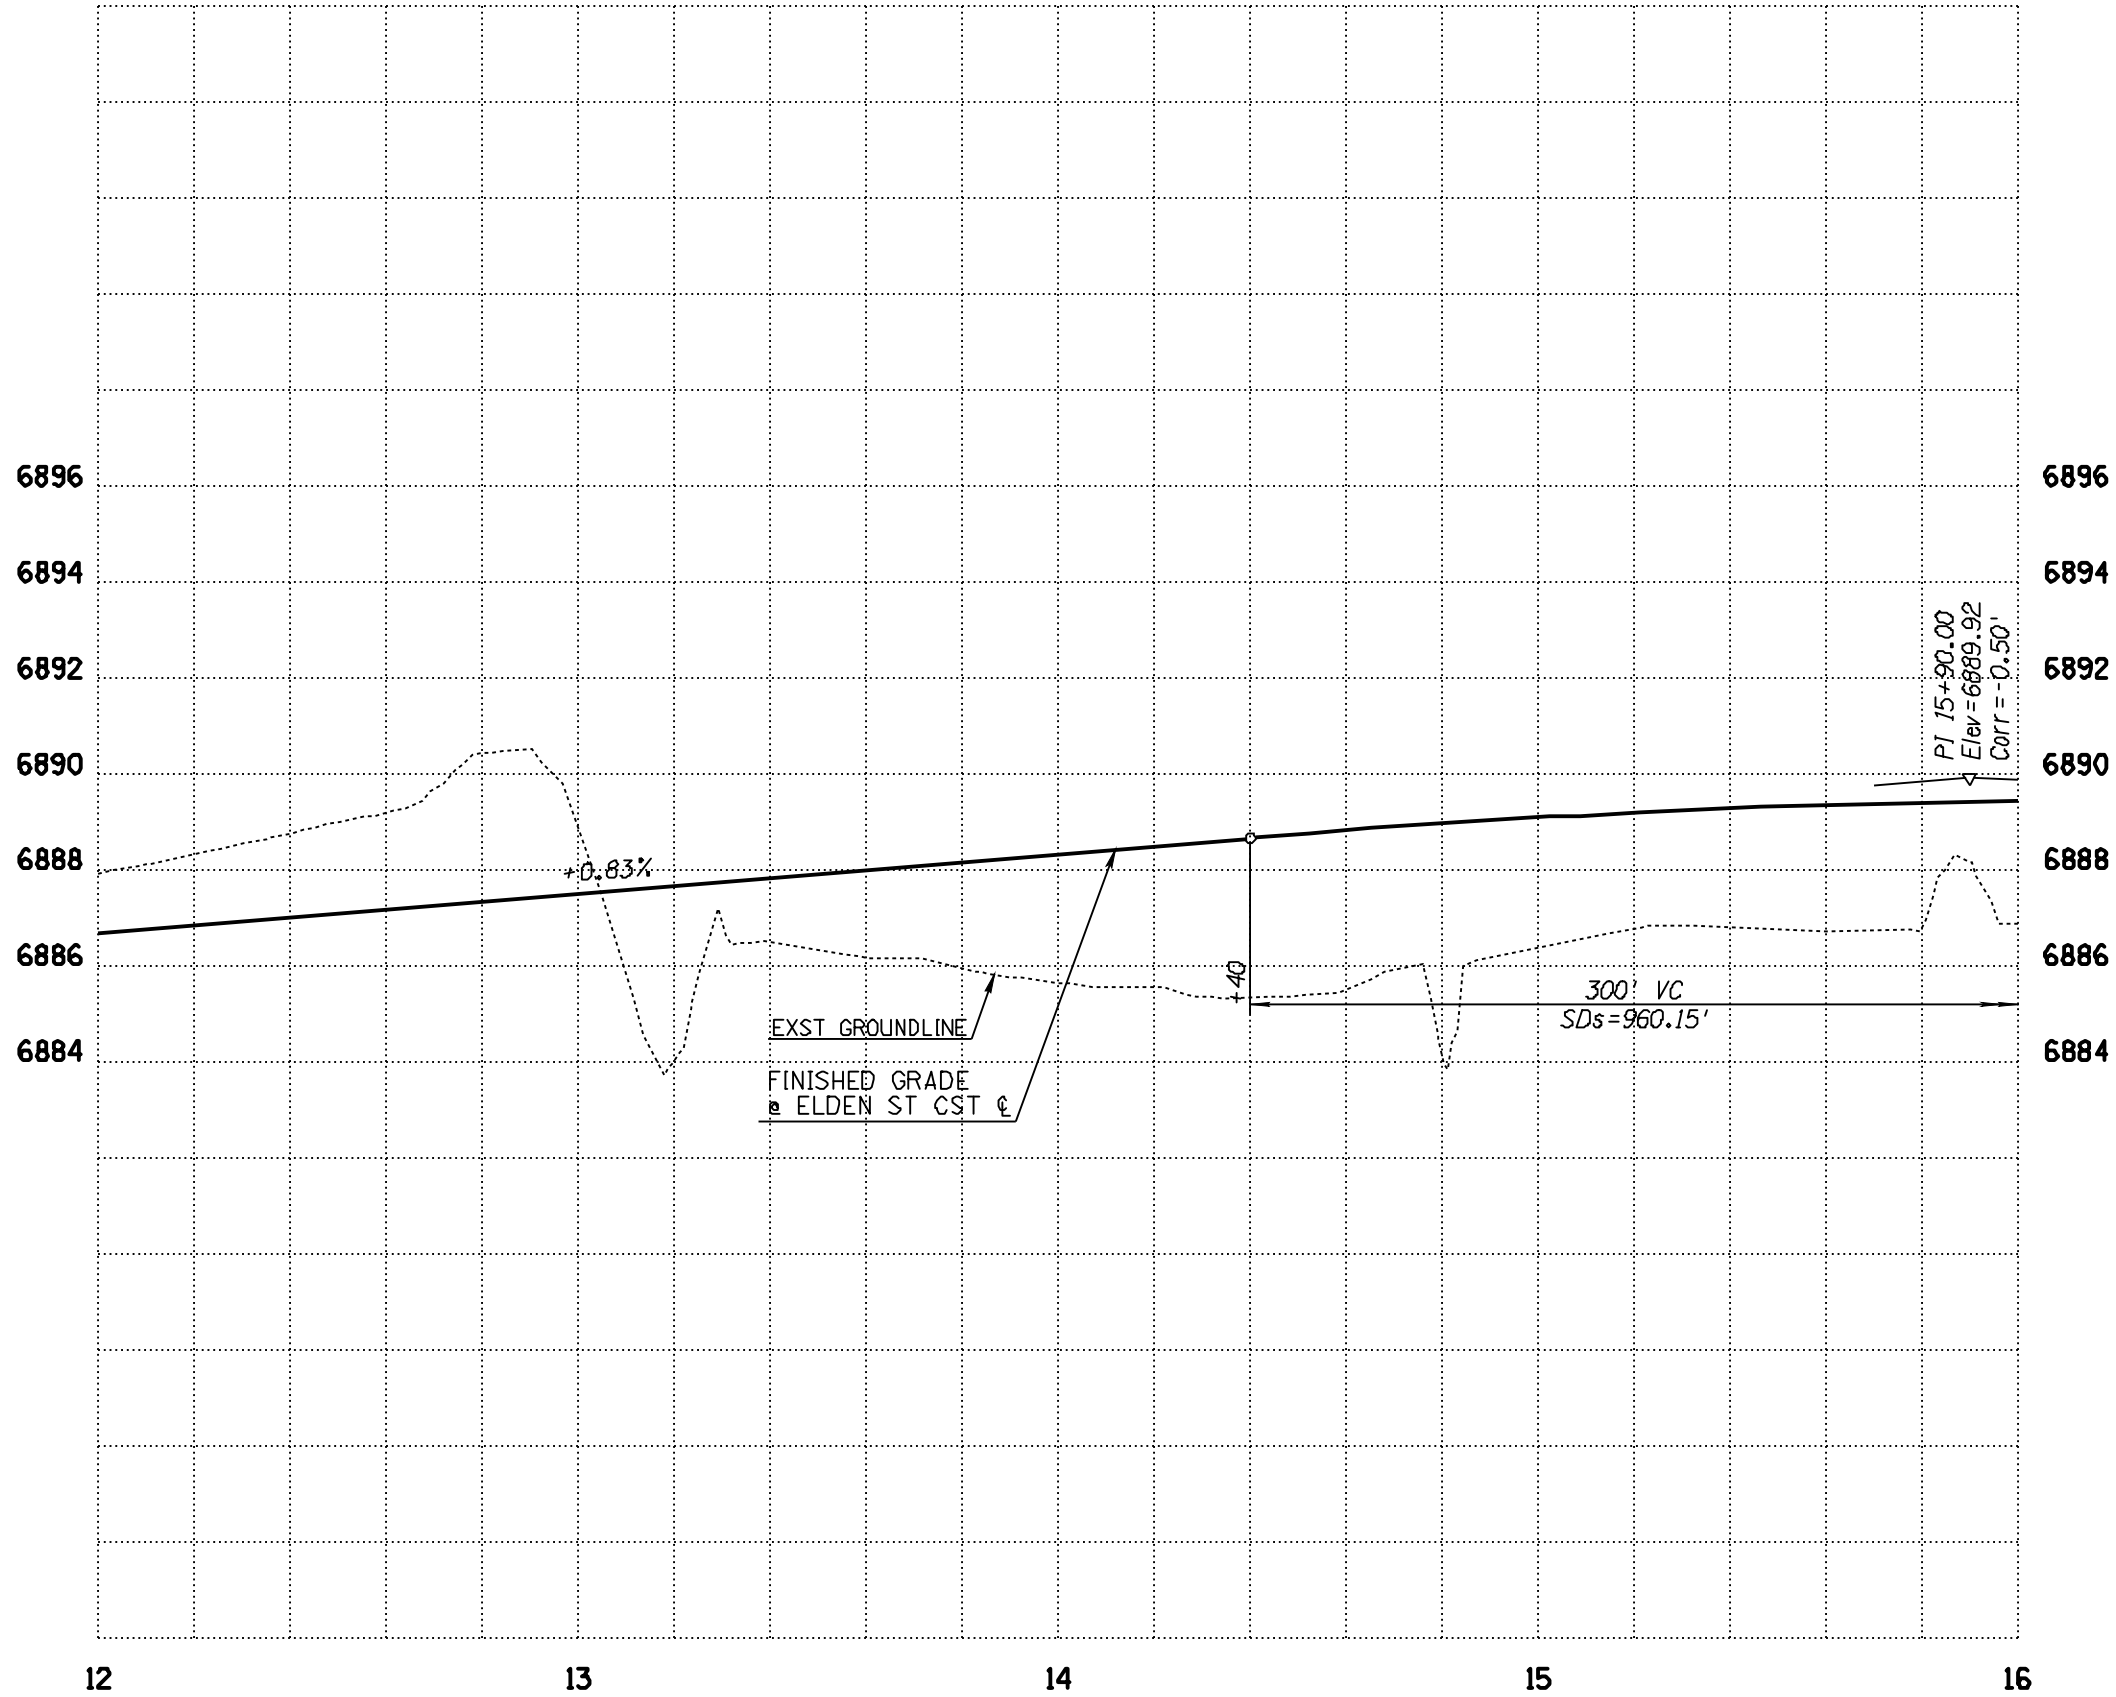

LONE TREE OVERPASS STUDY

FLAGSTAFF, ARIZONA
CITY OF FLAGSTAFF
CAPITAL IMPROVEMENTS DIVISION

ELDEN STREET
PROFILE SHEET
STA 12+00 TO STA 16+00

DRWN BY: CPG 04/10
DSGN BY: CL 04/10
CHKD BY: DH 04/10




SCALE: H: 1" = 20'
V: 1" = 2'
OF DWG NO.



NO	DATE	REVISION	BY	CH	APPR

DATE- LOCATION- REVISIONS- FINISHED PLANS- SURVEY NO. DATE- LOCATION- REVISIONS- FINISHED PLANS- SURVEY NO.

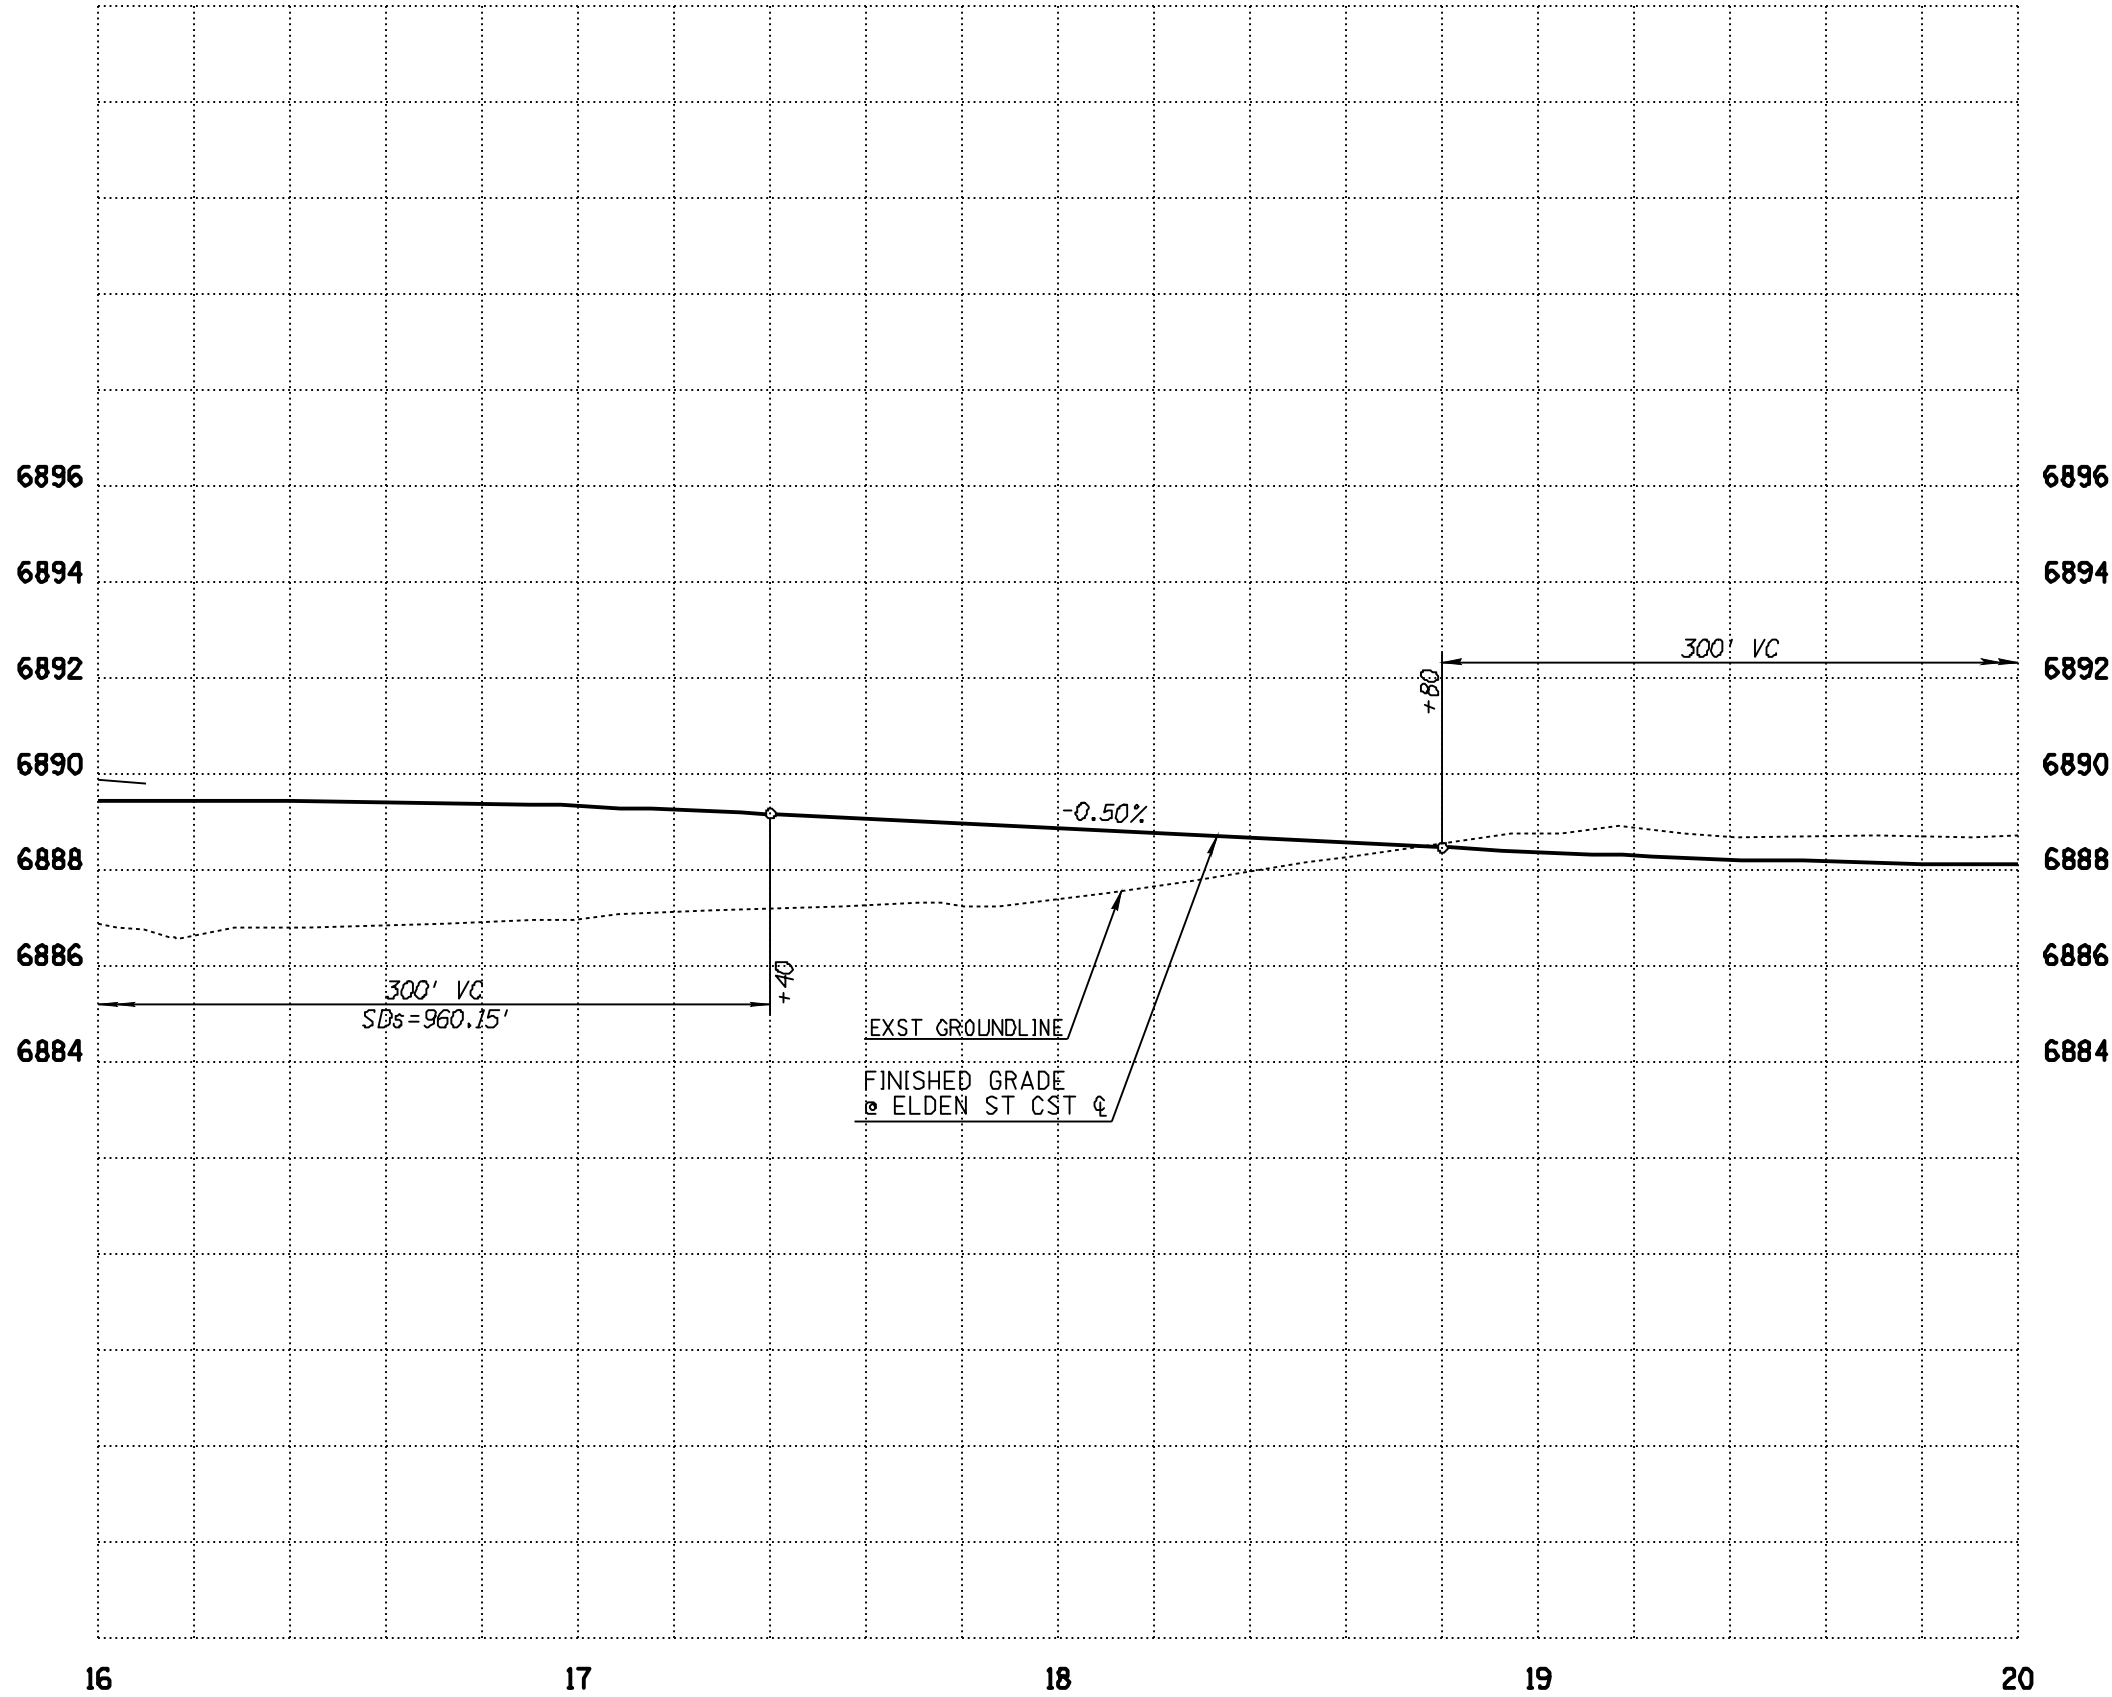

LONE TREE OVERPASS STUDY

FLAGSTAFF, ARIZONA

CITY OF FLAGSTAFF
CAPITAL IMPROVEMENTS DIVISION

ELDEN STREET
PROFILE SHEET
STA 16+00 TO STA 20+00


DRWN BY: CPG 04/10
DSGN BY: CL 04/10
CHKD BY: DH 04/10



SCALE: H: 1" = 20'
V: 1" = 2'
OF DWG NO.



NO	DATE	REVISION	BY	CH	APPR

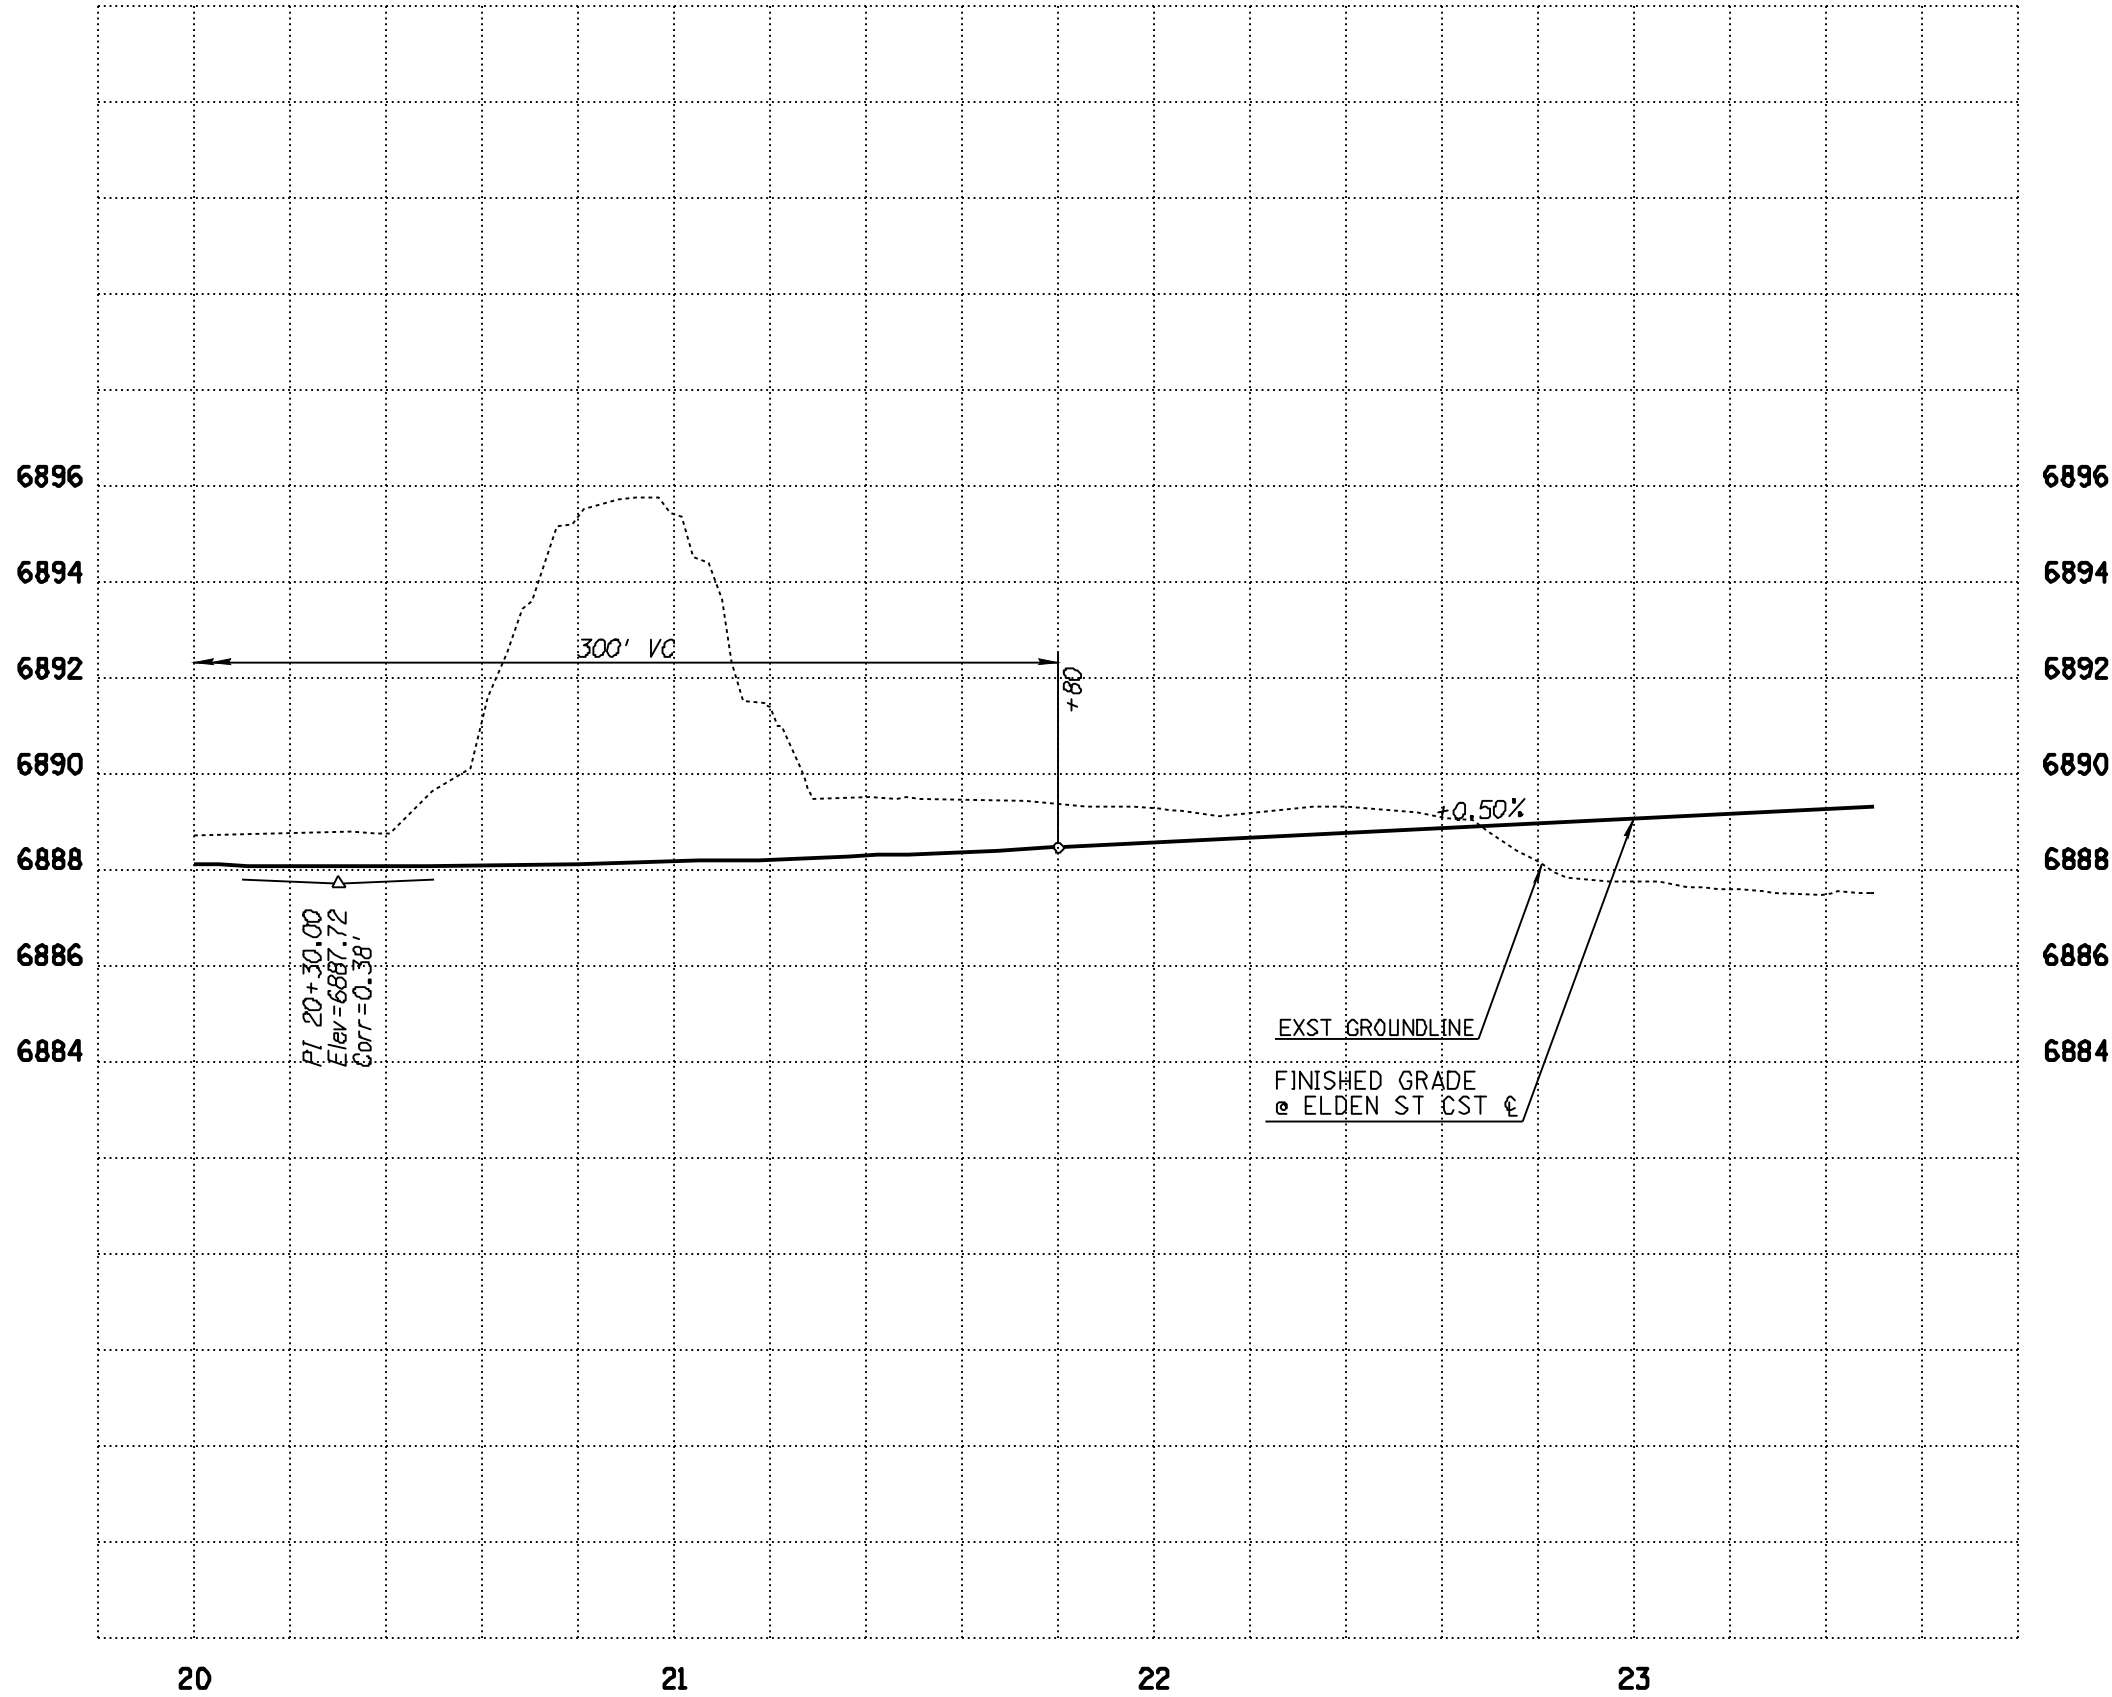

LONE TREE OVERPASS STUDY

FLAGSTAFF, ARIZONA
CITY OF FLAGSTAFF
CAPITAL IMPROVEMENTS DIVISION

ELDEN STREET
PROFILE SHEET
STA 20+00 TO STA 23+50


DRWN BY CPG 04/10
DSGN BY CL 04/10
CHKD BY DH 04/10



SCALE H: 1" = 20'
V: 1" = 2'
OF DWG NO.



NO	DATE	REVISION	BY	CH	APPR

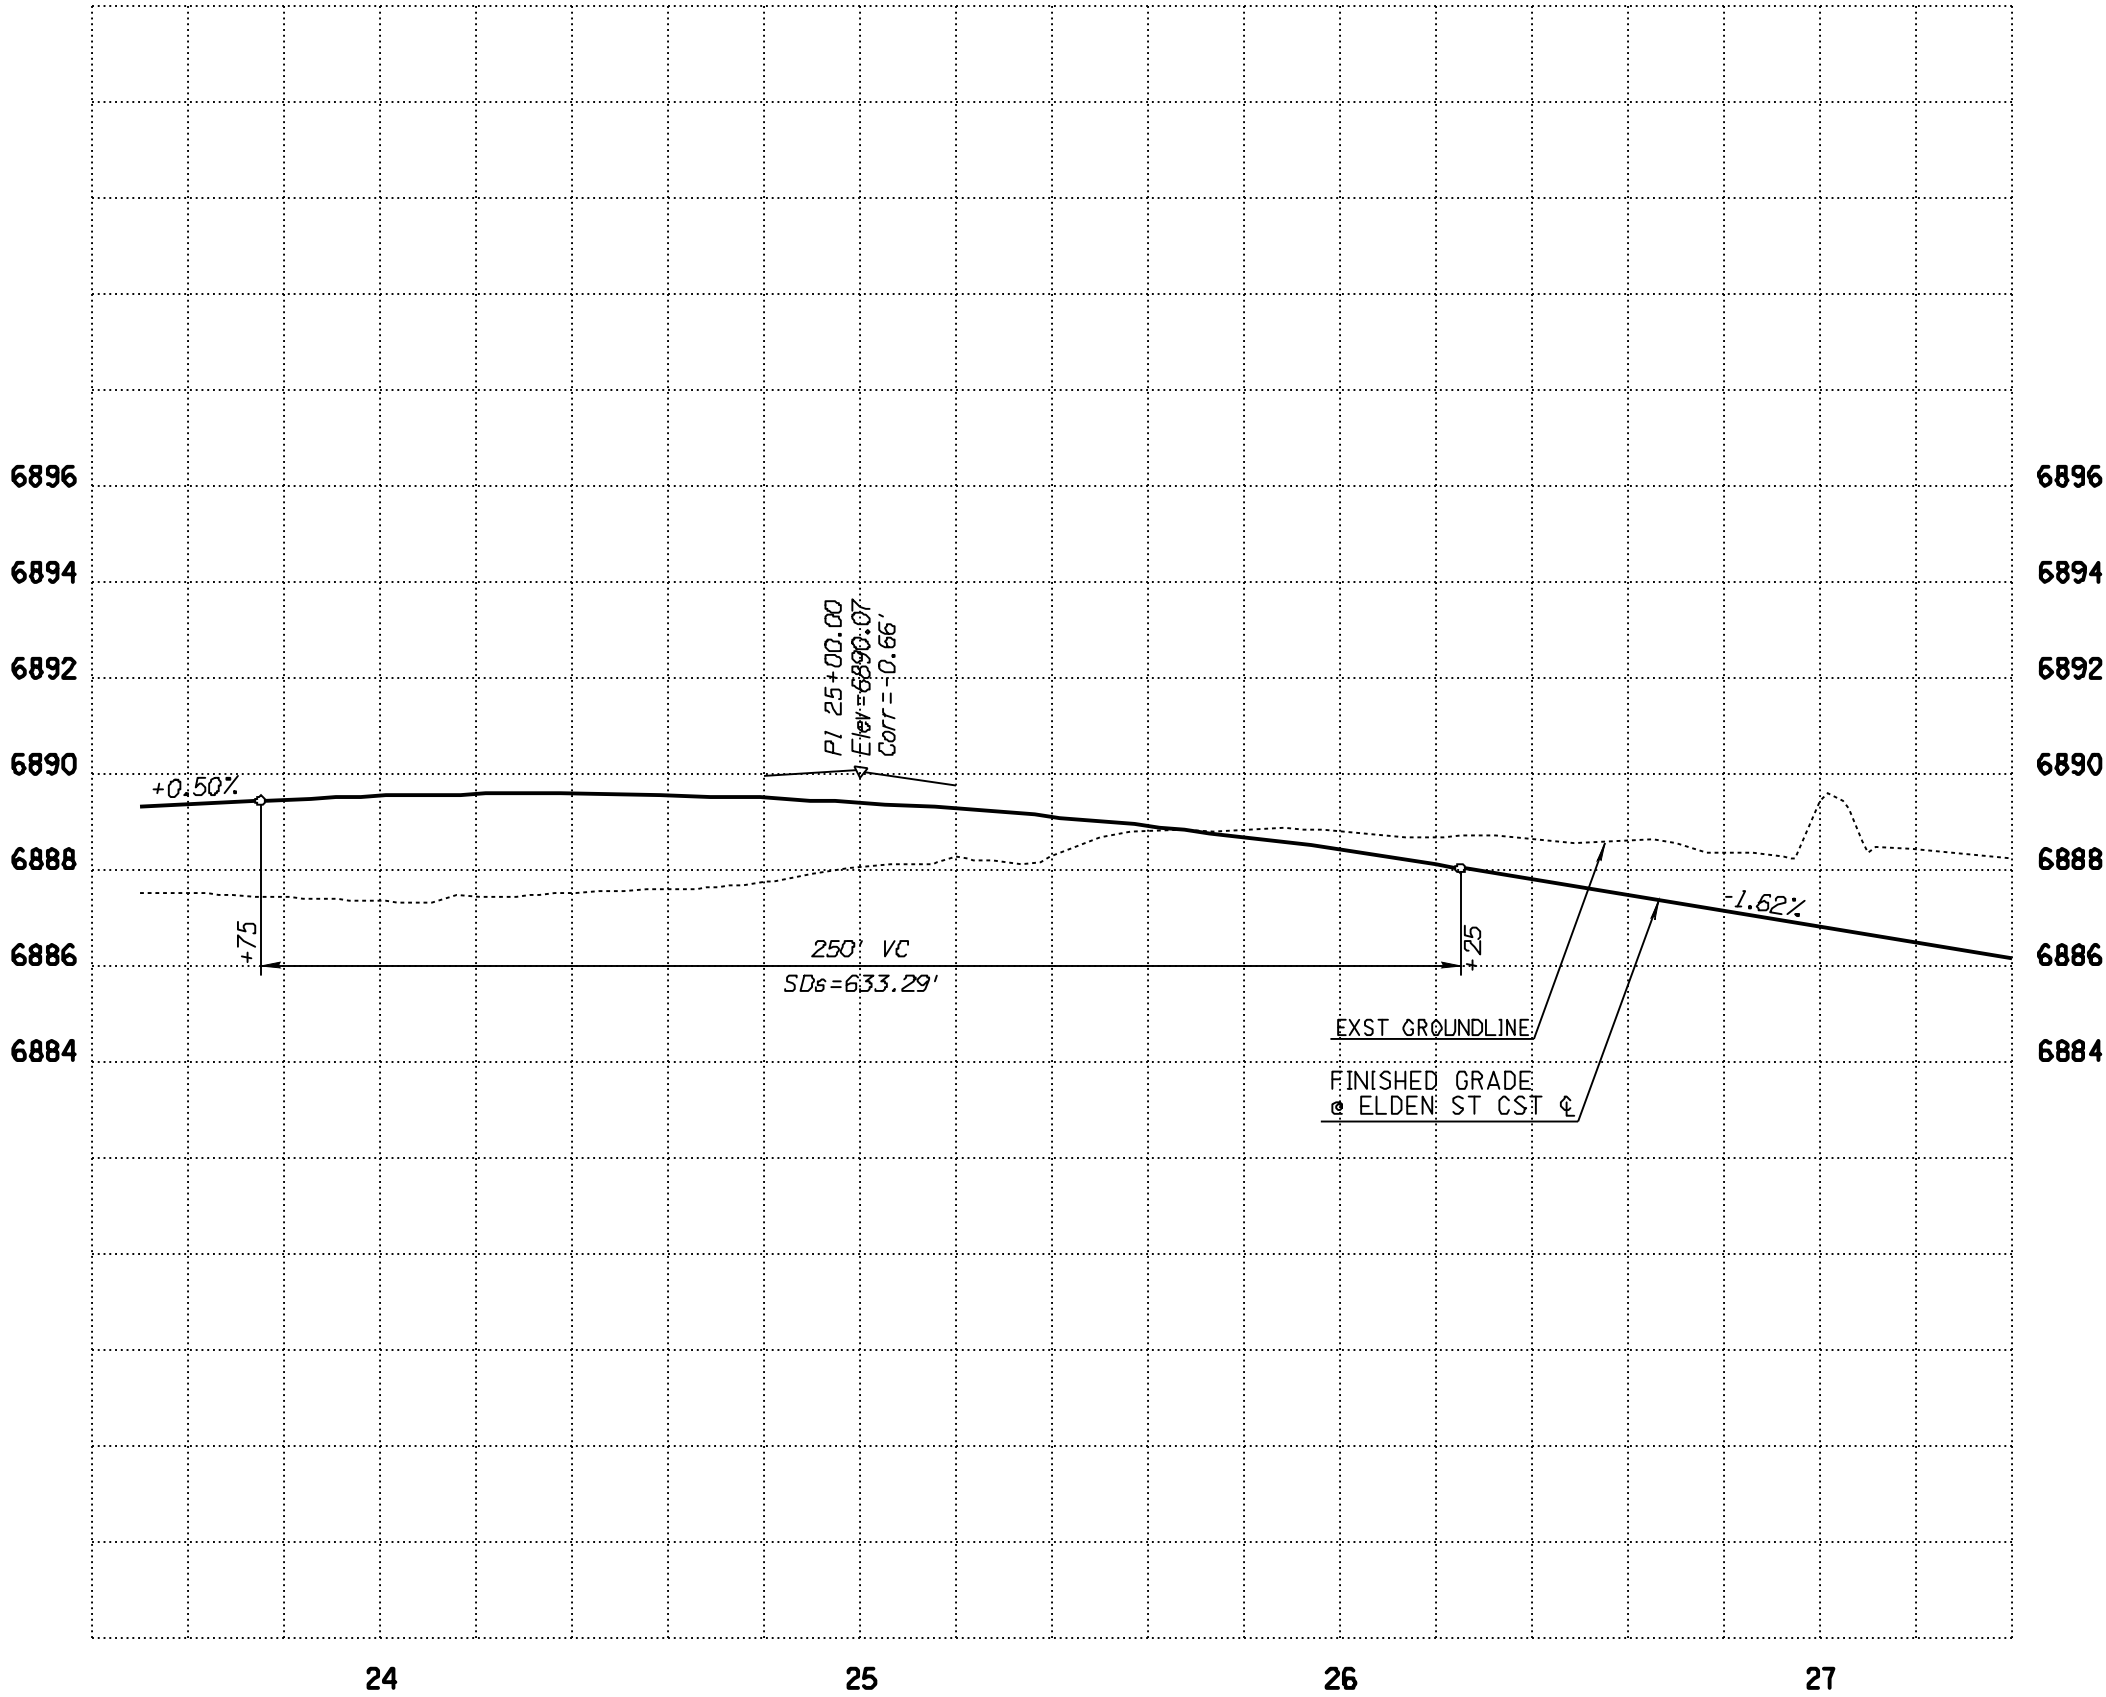

LONE TREE OVERPASS STUDY

FLAGSTAFF, ARIZONA
CITY OF FLAGSTAFF
CAPITAL IMPROVEMENTS DIVISION

ELDEN STREET
PROFILE SHEET
STA 23+50 TO STA 27+40

DRWN BY CPS 04/10
DSGN BY CL 04/10
CHKD BY DH 04/10




SCALE H: 1" = 20'
V: 1" = 2'
____ OF ____ DWG NO.



NO	DATE	REVISION	BY	CH	APPR

DATE- LOCATION- REVISIONS- FINISHED PLANS- SURVEY NO. DATE- LOCATION- REVISIONS- FINISHED PLANS- SURVEY NO.

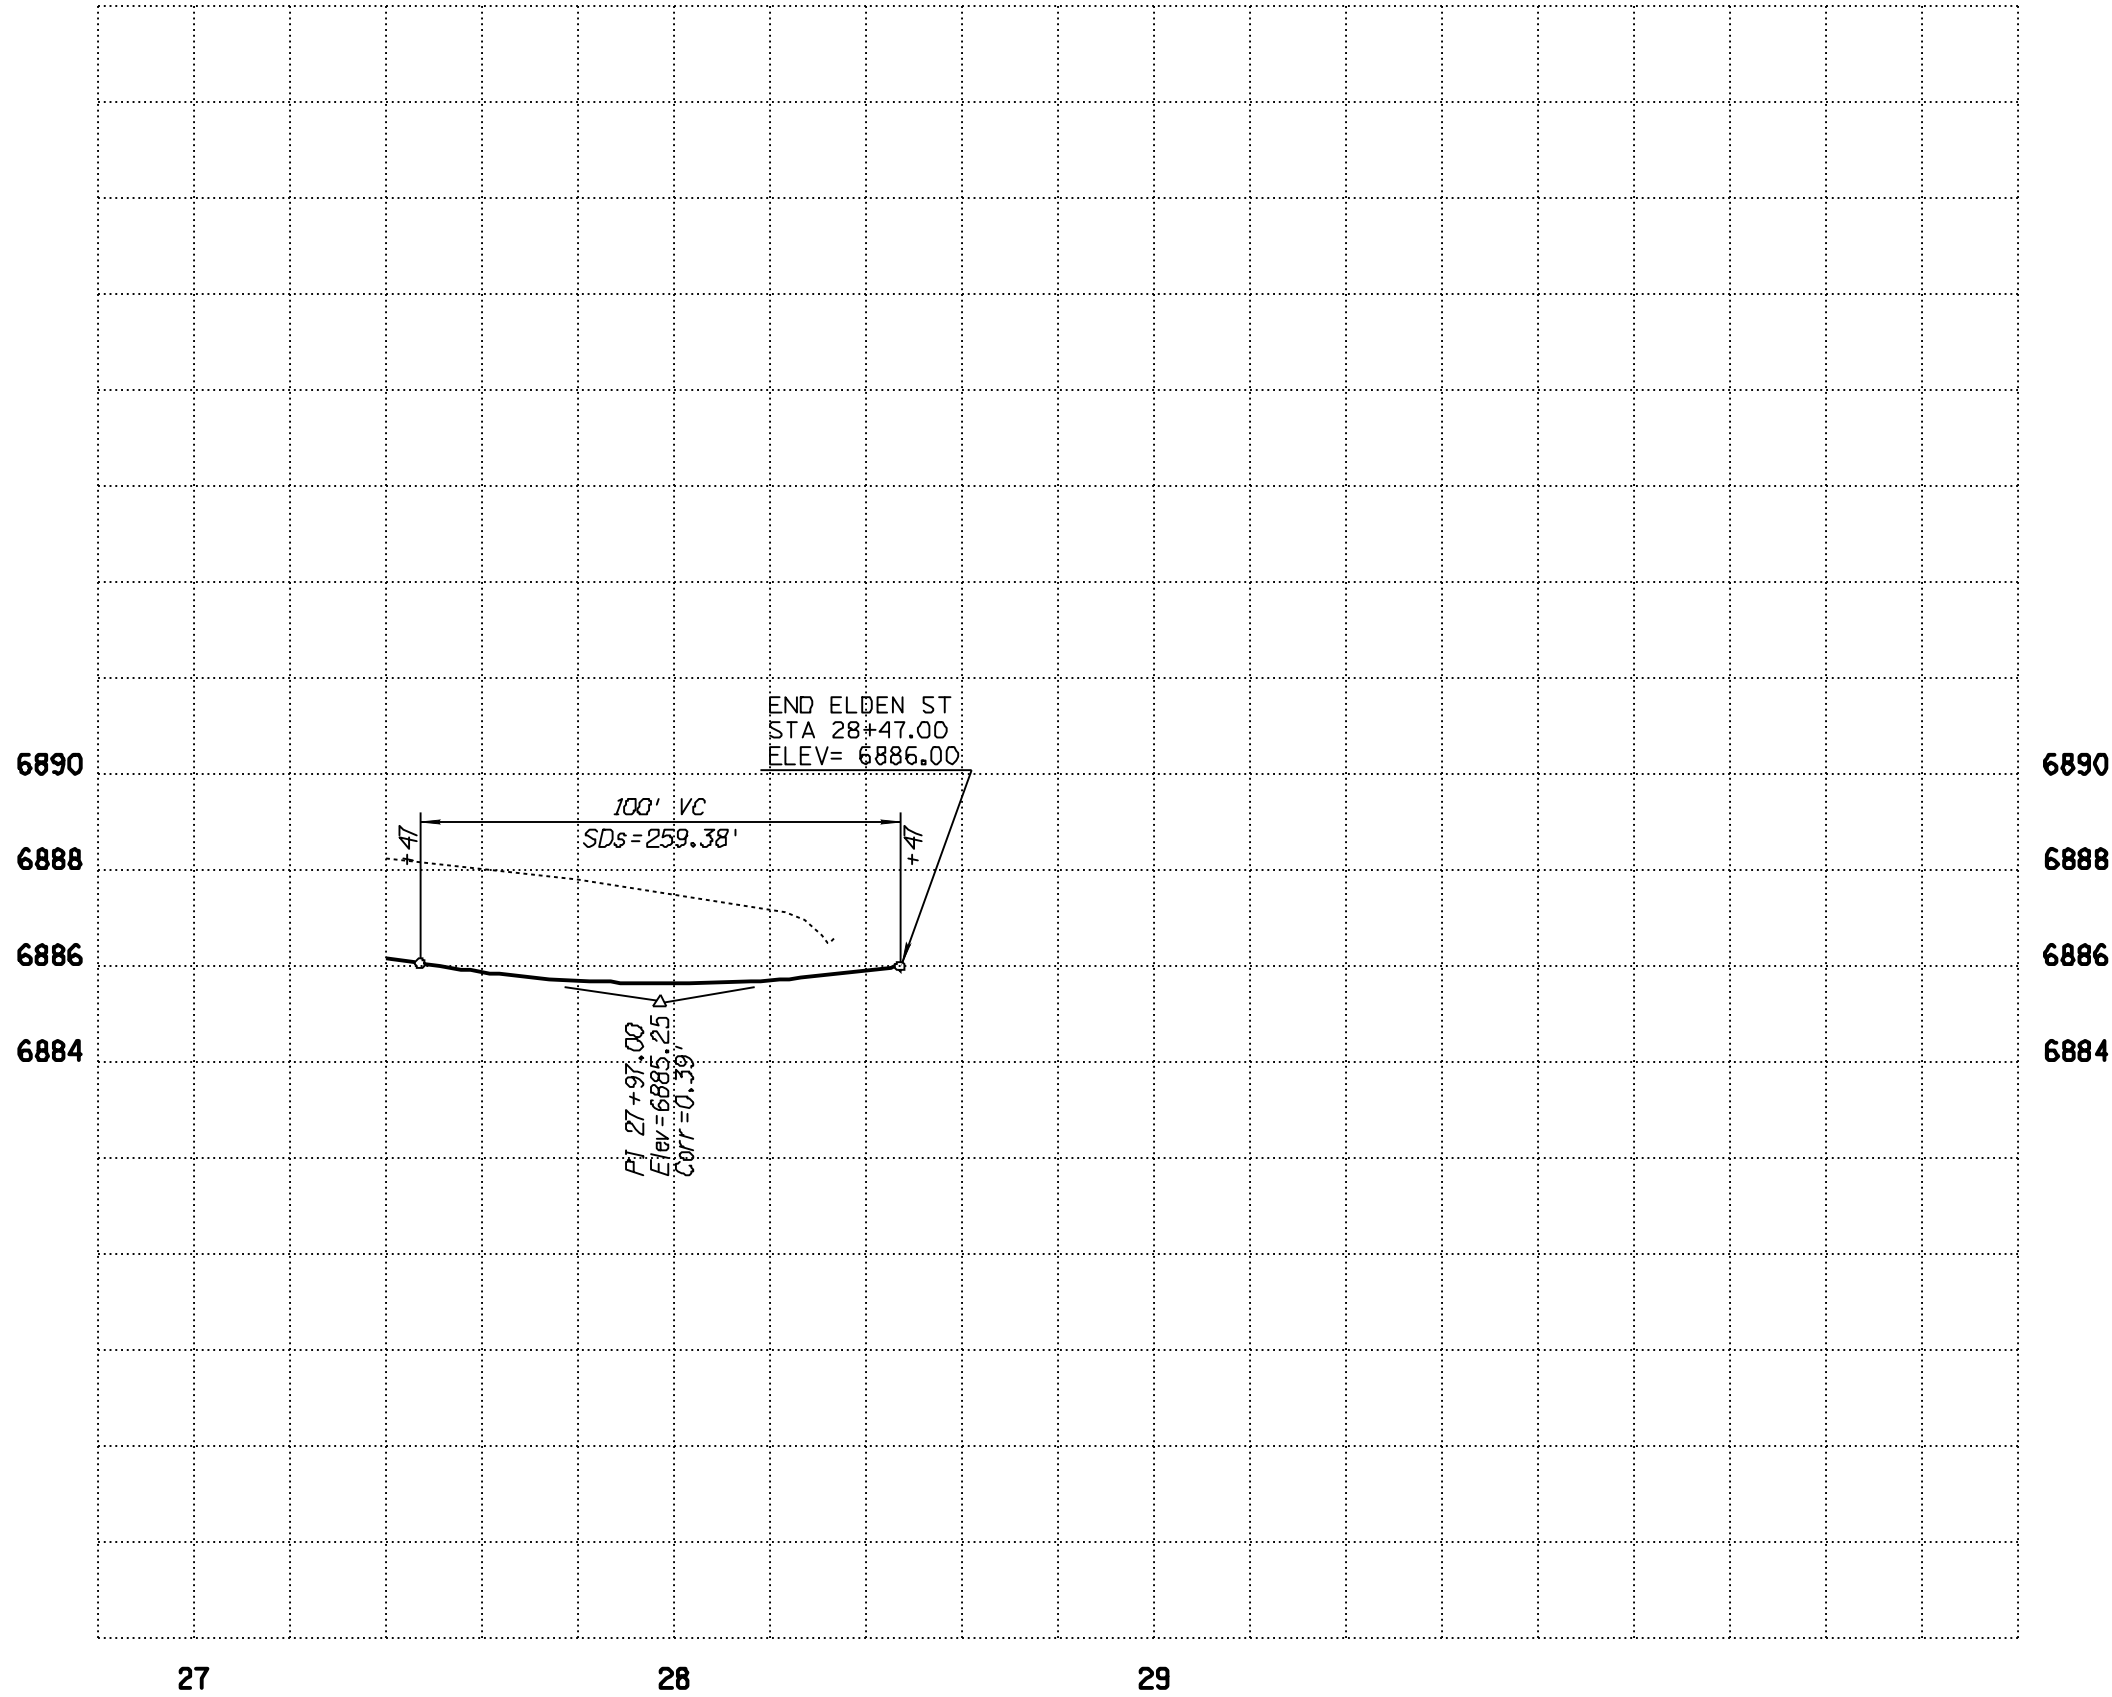

LONE TREE OVERPASS STUDY

FLAGSTAFF, ARIZONA

CITY OF FLAGSTAFF
CAPITAL IMPROVEMENTS DIVISION

ELDEN STREET
PROFILE SHEET
STA 27+40 TO STA END

DRWN BY CPG 04/10
DSGN BY CL 04/10
CHKD BY DH 04/10



SCALE H: 1" = 20'
V: 1" = 2'
____ OF ____ DWG NO.



NO	DATE	REVISION	BY	CH	APPR